

**LEGEND:**

EXISTING KERBLINE	--- (dashed blue line)
PROPOSED KERBLINE	— (solid magenta line)
PROPOSED CARRIAGEWAY BUILD-UP / RESURFACING	▬ (grey rectangle)
PROPOSED FOOTPATH	▬ (dark grey rectangle)
PROPOSED ON-ROAD CYCLE TRACK	▬ (orange rectangle)
PROPOSED CYCLE TRACK	▬ (cyan rectangle)
PROPOSED LANDSCAPED / GRASSED AREA	▬ (light green rectangle)
PROPOSED TREES	● (green circle with cross)
EXISTING TREES TO BE RETAINED	● (green circle)
EXISTING TREES TO BE REMOVED	● (red circle)
SHARED PEDESTRIAN/CYCLIST SURFACE	▬ (yellow rectangle)
PROPOSED LOW LEVEL PLANTING	▬ (green rectangle with dots)



**BARRY TRANSPORTATION**


Classon House  
Dundrum Business Park,  
Dundrum Road,  
Dublin 14,  
Ireland

Phone: +353 1 485 1400  
Email: info@jbarry.ie

**Notes**  
All levels are referred to Ordnance Survey Datum, Malin Head. This document should not be relied on or used in circumstances other than those for which it was originally prepared. Barry Transportation accepts no responsibility for this document to any other party other than the party by whom it was commissioned.

Rev.	Date	Drawn	Description	Chk'd	Appr.

Project Title: Sandyford Cycle Improvement Scheme		Status: S1
Drawing Title: General Layout - Sheet 00		
Designed: BE	File Name: 19407-BT-00-ZZ-DR-00018	Drawing No. 19407-BT-00-ZZ-DR-00018
Drawn: BE	Scale at A1:	
Approved: RC	Date: November 2021	
Checked: RC		

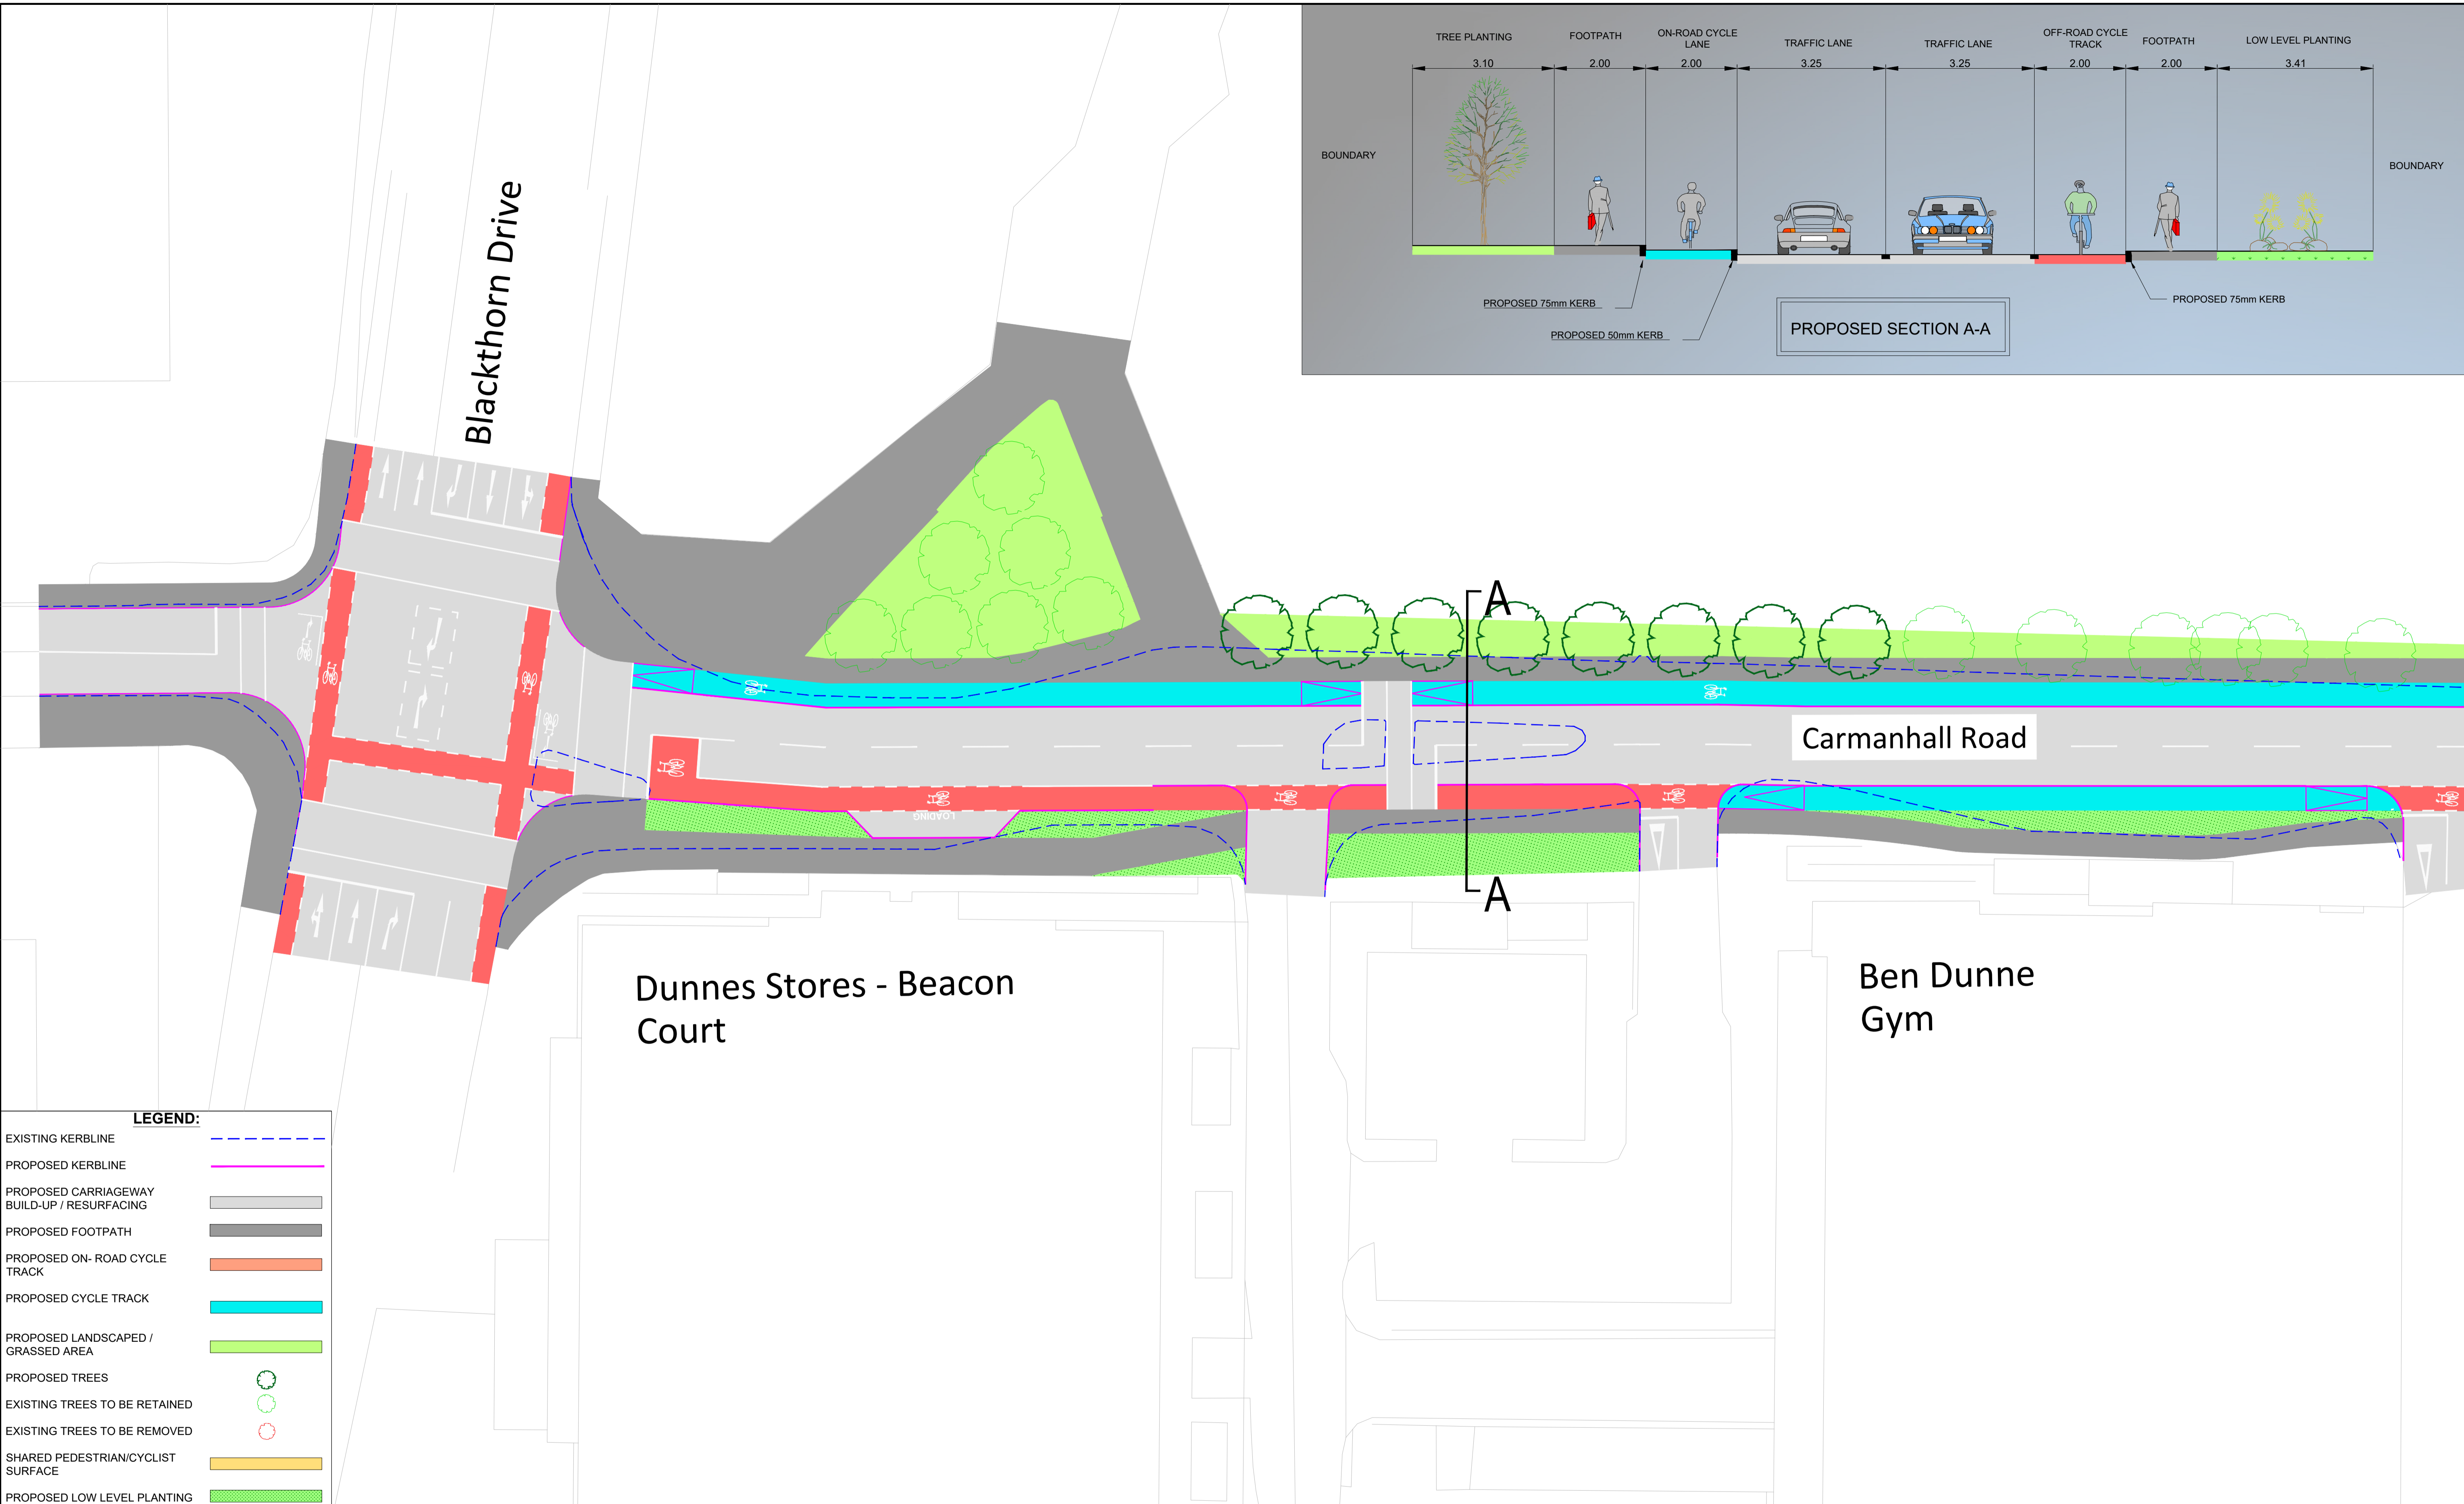

**LEGEND:**

EXISTING KERBLINE	
PROPOSED KERBLINE	
PROPOSED CARRIAGEWAY BUILD-UP / RESURFACING	
PROPOSED FOOTPATH	
PROPOSED ON-ROAD CYCLE TRACK	
PROPOSED CYCLE TRACK	
PROPOSED LANDSCAPED / GRASSED AREA	
PROPOSED TREES	
EXISTING TREES TO BE RETAINED	
EXISTING TREES TO BE REMOVED	
SHARED PEDESTRIAN/CYCLIST SURFACE	
PROPOSED LOW LEVEL PLANTING	



**BARRY TRANSPORTATION**

Classon House  
Dundrum Business Park,  
Dundrum Road,  
Dublin 14,  
Ireland


Phone: +353 1 485 1400  
Email: info@jbarry.ie

**Notes**

All levels are referred to Ordnance Survey Datum, Malin Head. This document should not be relied on or used in circumstances other than those for which it was originally prepared. Barry Transportation accepts no responsibility for this document to any other party other than the party by whom it was commissioned.

Rev.	Date	Drawn	Description	Chk'd	Appr.

Project Title: Sandyford Cycle Improvement Scheme		Status: S1
Drawing Title: General Layout - Sheet 01		
Designed: BE	File Name: 19407-BT-00-ZZ-DR-00018	Drawing No. 19407-BT-00-ZZ-DR-00018
Drawn: BE	Scale at A1: 1:250	
Approved: RC	Date: November 2021	
Checked: RC		

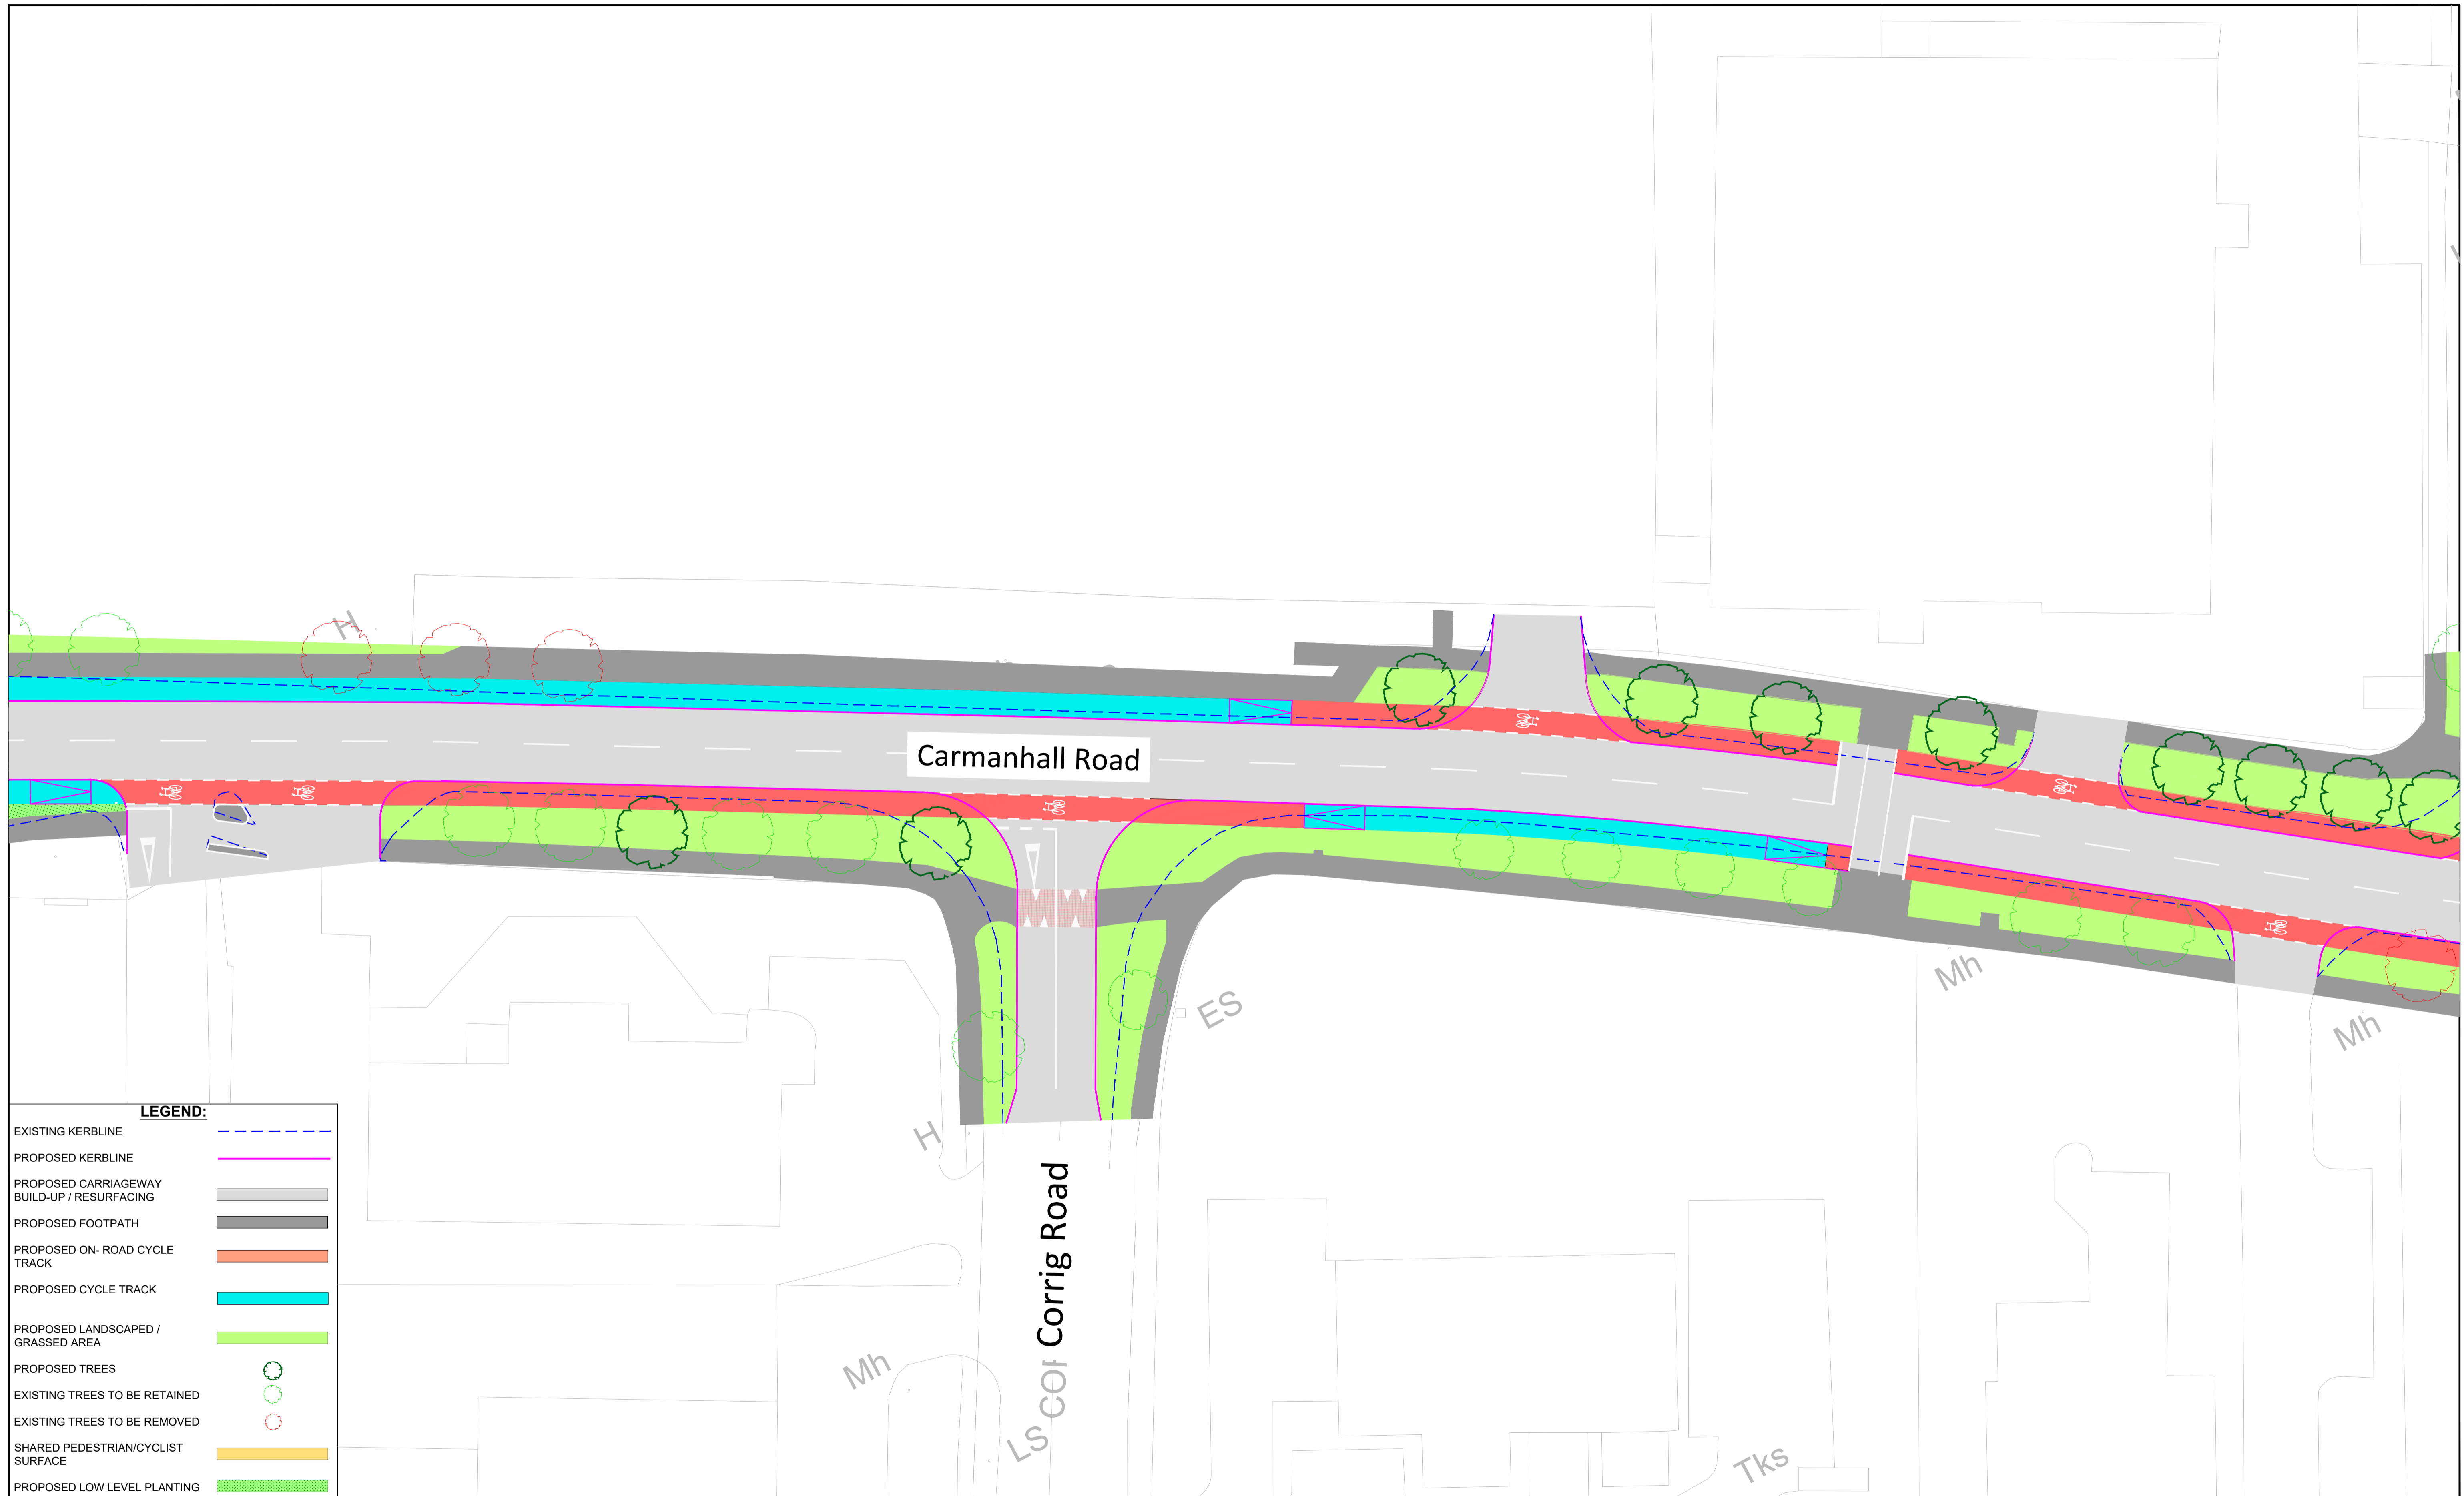

**BARRY TRANSPORTATION**


Classon House  
Dundrum Business Park,  
Dundrum Road,  
Dublin 14,  
Ireland

Phone: +353 1 485 1400  
Email: info@jbbarry.ie

**Notes**  
All levels are referred to Ordnance Survey Datum, Malin Head.  
This document should not be relied on or used in circumstances other than those for which it was originally prepared. Barry Transportation accepts no responsibility for this document to any other party other than the party by whom it was commissioned.

Rev.	Date	Drawn	Description	CHK'd	Appr.

Project Title: Sandyford Cycle Improvement Scheme		Status: S1	
Drawing Title: General Layout - Sheet 2			
Designed: BE	File Name: 19407-BT-00-ZZ-DR-00018	Drawing No. 19407-BT-00-ZZ-DR-00018	Rev:
Drawn: BE	Scale at A1: 1:250		
Approved: RC	Date: November 2021		
Checked: RC			

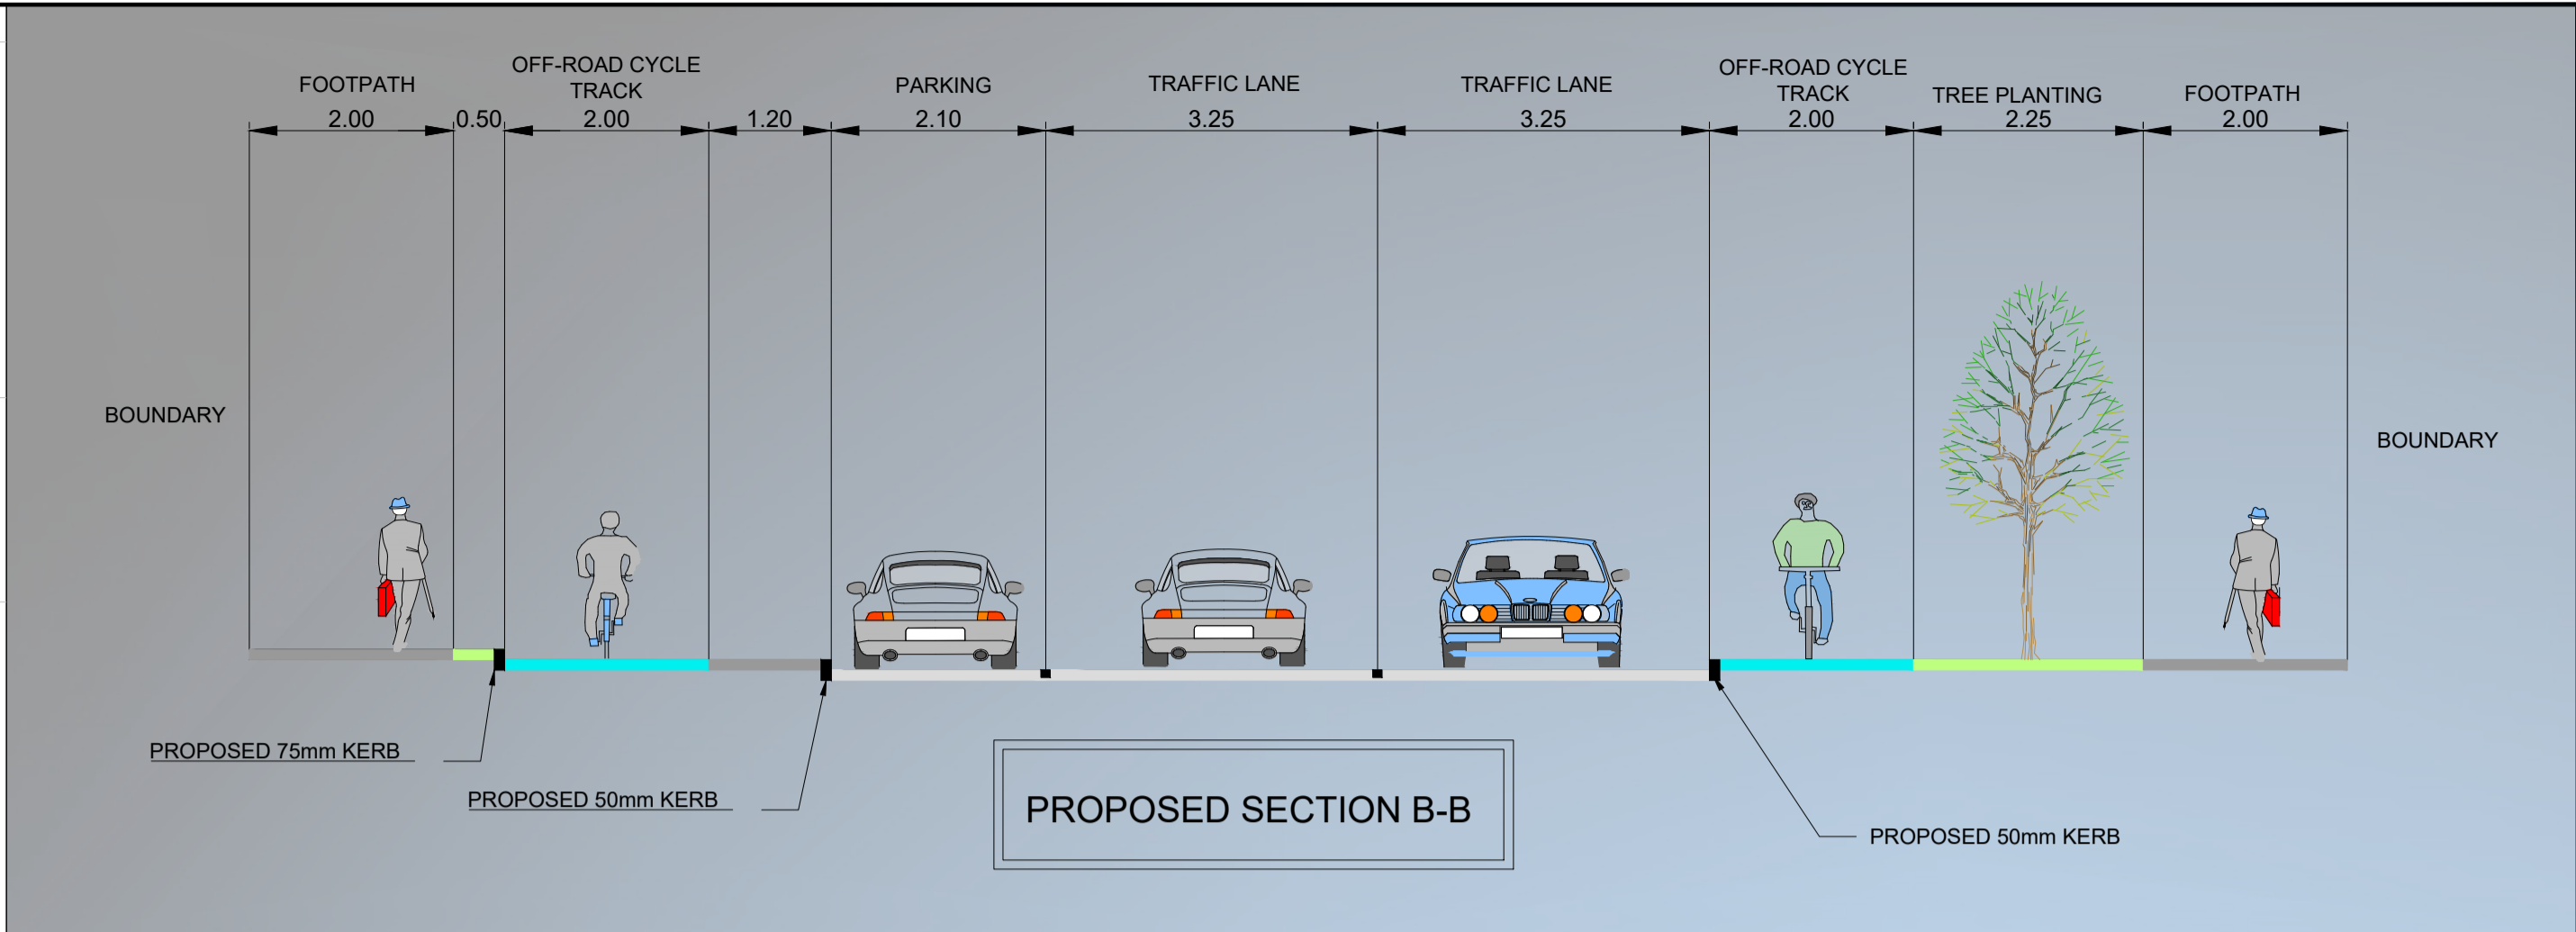

**LEGEND:**

EXISTING KERBLINE	--- (dashed blue)
PROPOSED KERBLINE	— (solid purple)
PROPOSED CARRIAGEWAY BUILD-UP / RESURFACING	■ (grey)
PROPOSED FOOTPATH	■ (dark grey)
PROPOSED ON-ROAD CYCLE TRACK	■ (orange)
PROPOSED CYCLE TRACK	■ (cyan)
PROPOSED LANDSCAPED / GRASSED AREA	■ (light green)
PROPOSED TREES	● (green outline)
EXISTING TREES TO BE RETAINED	● (green outline)
EXISTING TREES TO BE REMOVED	● (red outline)
SHARED PEDESTRIAN/CYCLIST SURFACE	■ (yellow)
PROPOSED LOW LEVEL PLANTING	■ (green with dots)



**BARRY TRANSPORTATION**

Classon House  
 Dundrum Business Park,  
 Dundrum Road,  
 Dublin 14,  
 Ireland


Phone: +353 1 485 1400  
 Email: info@jbbarry.ie

**Notes**

All levels are referred to Ordnance Survey Datum, Malin Head.  
 This document should not be relied on or used in circumstances other than those for which it was originally prepared. Barry Transportation accepts no responsibility for this document to any other party other than the party by whom it was commissioned.

Rev.	Date	Drawn	Description	CHK'd	Appr.

Project Title: Sandyford Cycle Improvement Scheme		Status: S1	
Drawing Title: General Layout - Sheet 3			
Designed: BE	File Name: 19407-BT-00-ZZ-DR-00018	Drawing No. 19407-BT-00-ZZ-DR-00018	Rev:
Drawn: BE	Scale at A1: 1:250		
Approved: RC	Date: November 2021		
Checked: RC			

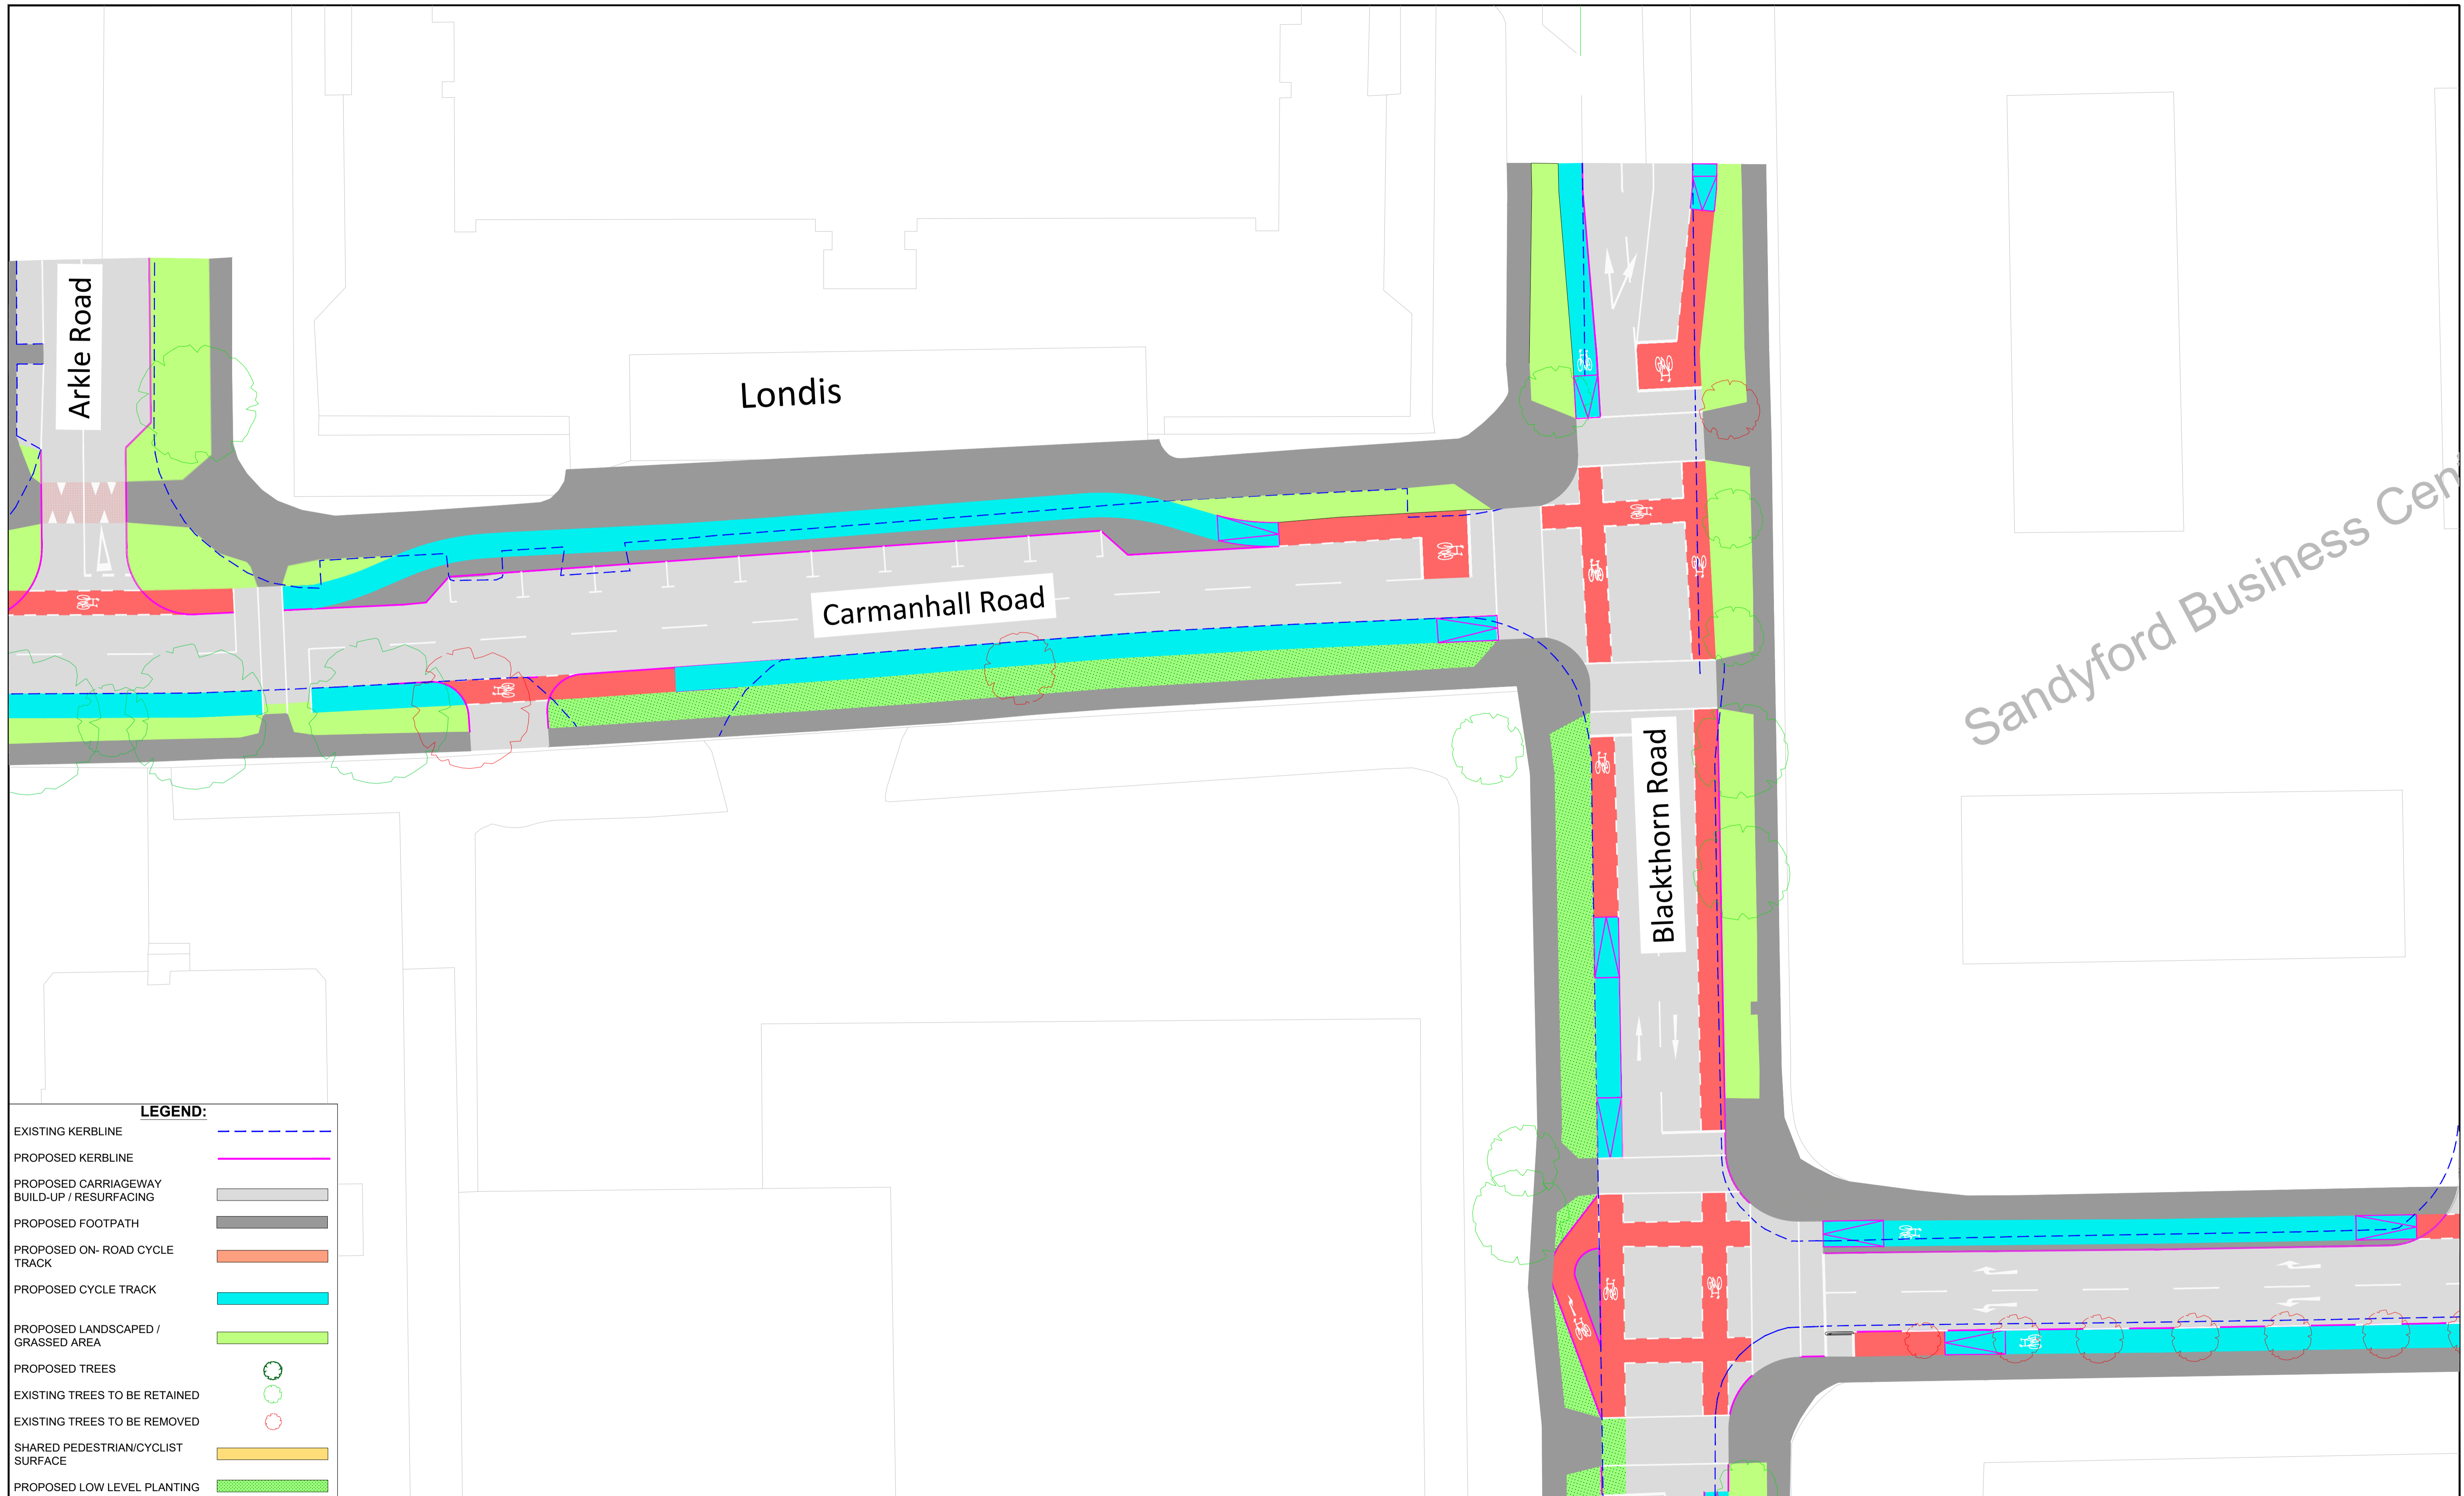

Classon House  
Dundrum Business Park,  
Dundrum Road,  
Dublin 14,  
Ireland


Phone: +353 1 485 1400  
Email: info@bbarry.ie

**Notes**

All levels are referred to Ordnance Survey Datum, Malin Head.  
This document should not be relied on or used in circumstances other than those for which it was originally prepared. Barry Transportation accepts no responsibility for this document to any other party other than the party by whom it was commissioned.


Rev.	Date	Drawn	Description	CHK'd	Appr.

Project Title: Sandyford Cycle Improvement Scheme		Status: S1	
Drawing Title: General Layout - Sheet 04		Rev:	
Designed: BE	File Name: 19407-BT-00-ZZ-DR-00018	Drawing No. 19407-BT-00-ZZ-DR-00018	Rev:
Drawn: BE	Scale at A1: 1:250		
Approved: RC	Date: November 2021		
Checked: RC			

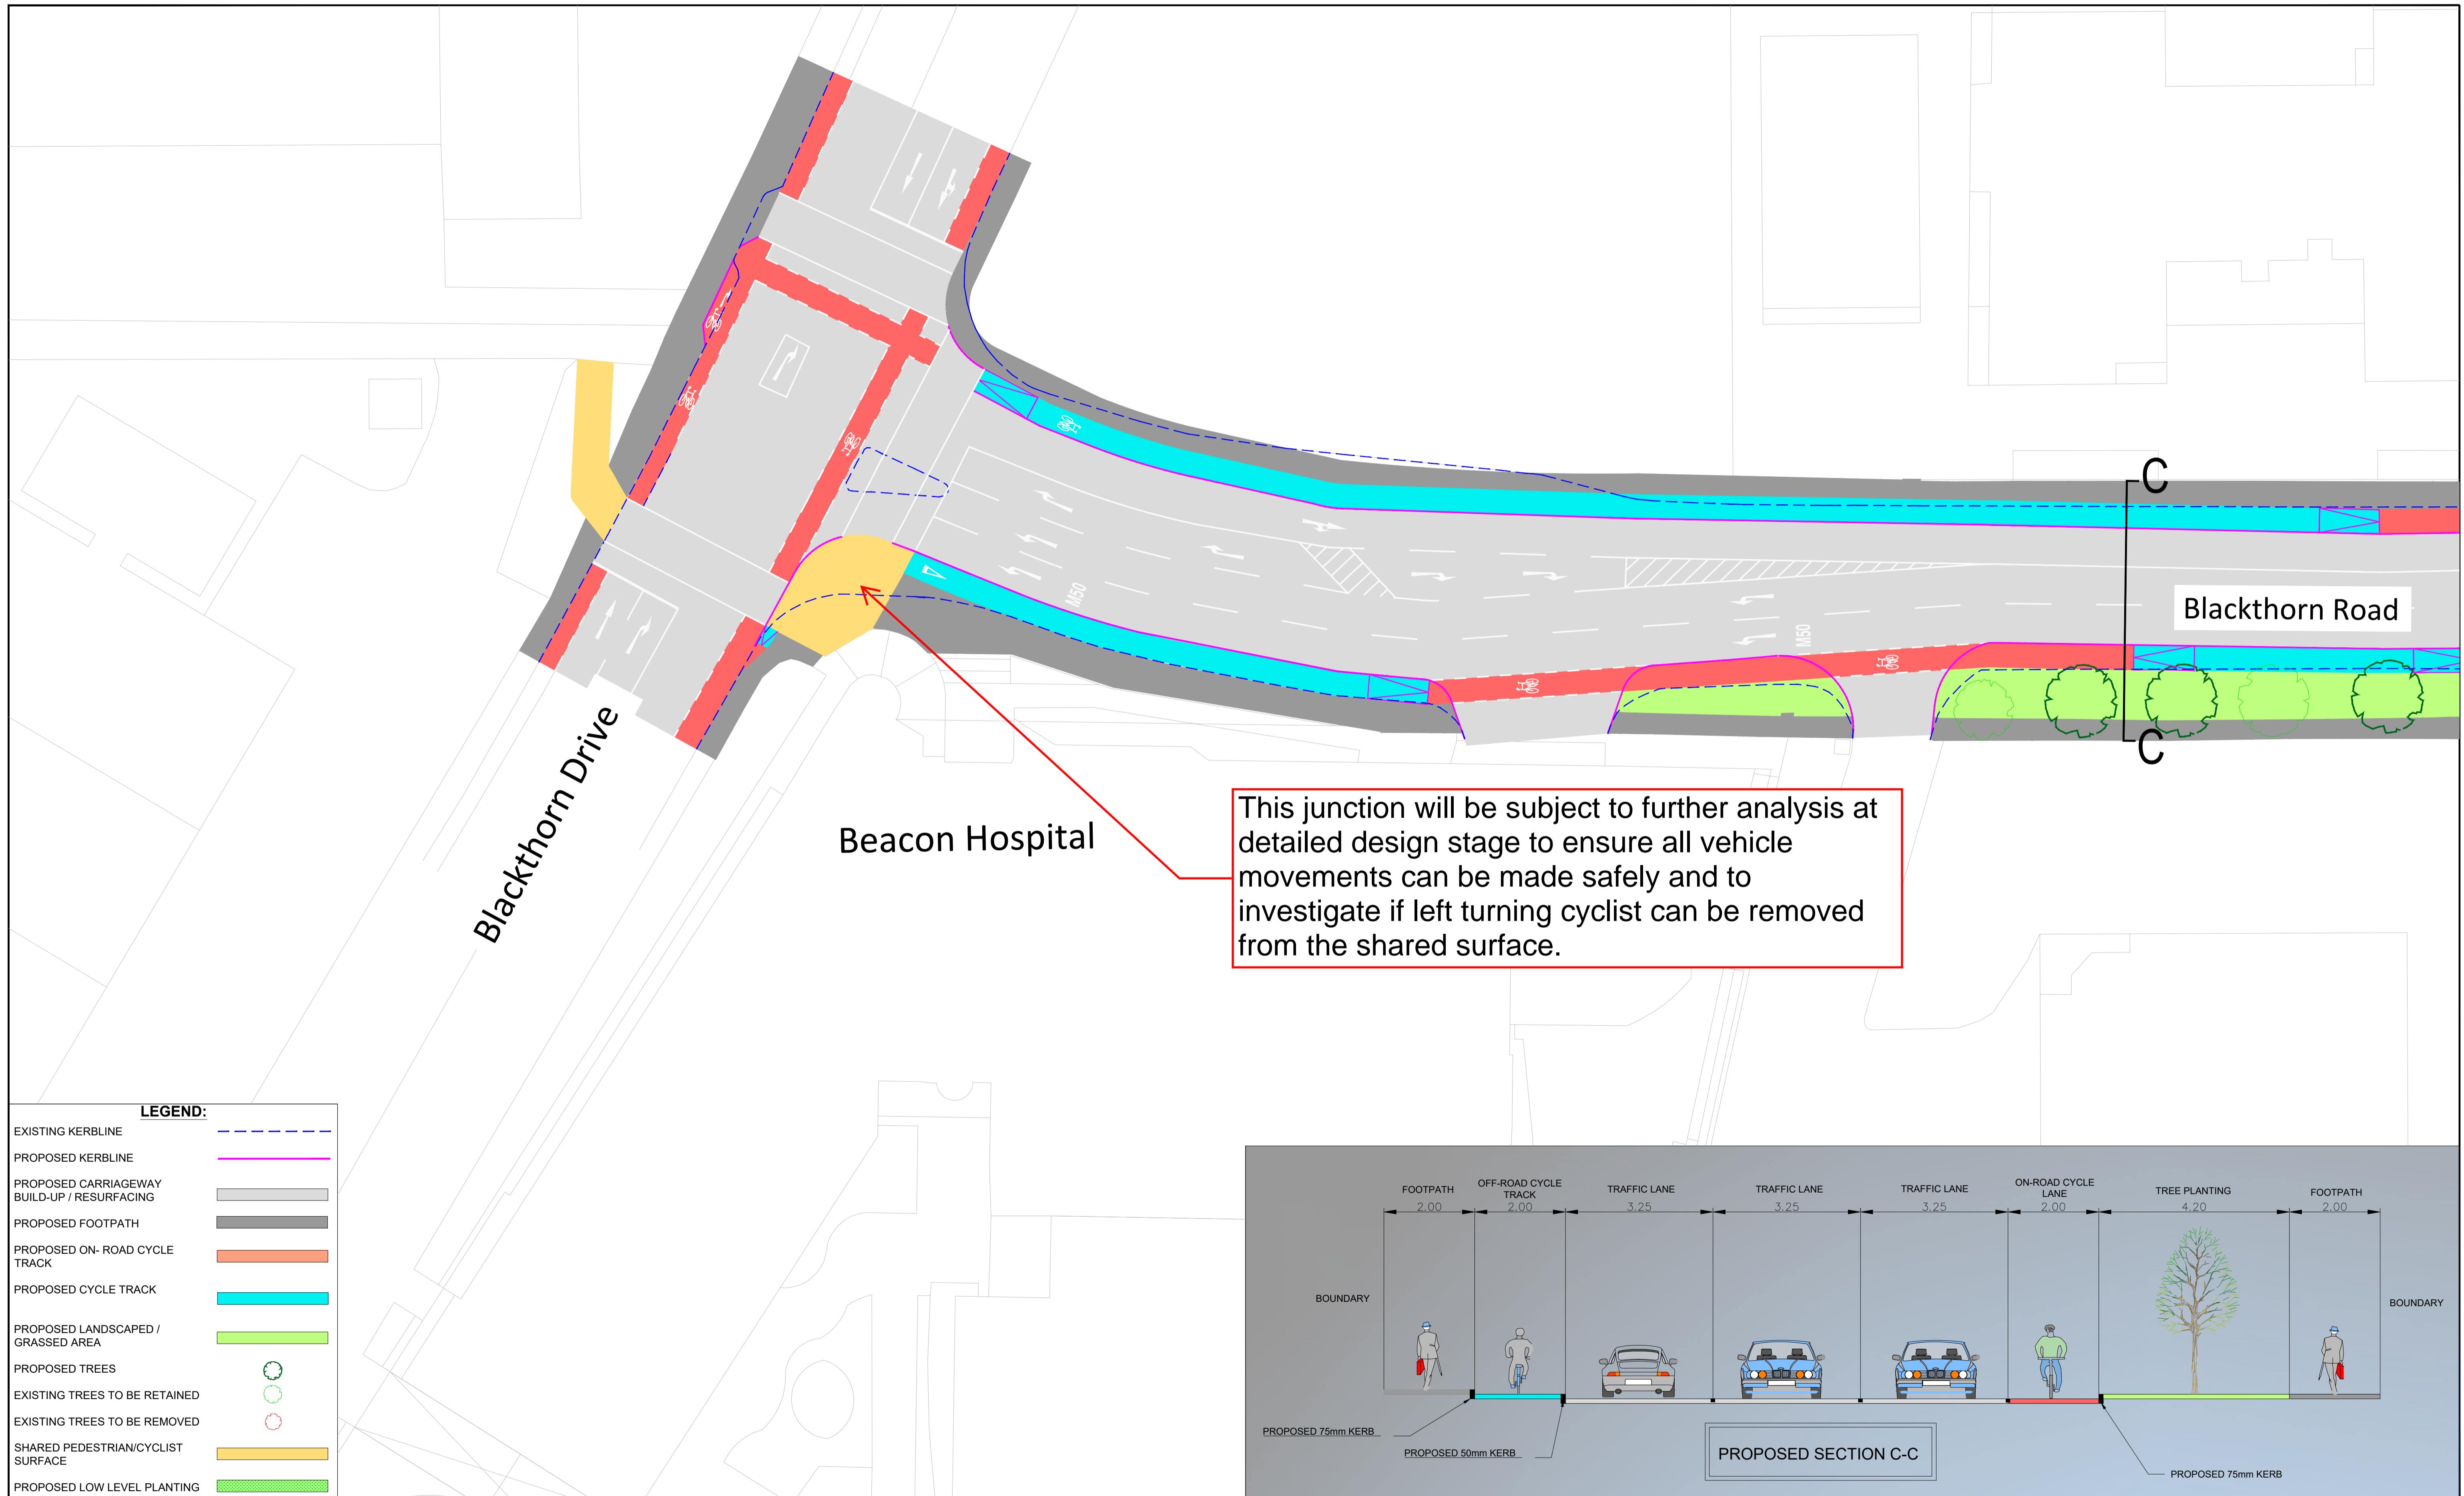

**LEGEND:**

EXISTING KERBLINE	- - - - -
PROPOSED KERBLINE	—————
PROPOSED CARRIAGEWAY BUILD-UP / RESURFACING	▒▒▒▒▒
PROPOSED FOOTPATH	▒▒▒▒▒
PROPOSED ON-ROAD CYCLE TRACK	▒▒▒▒▒
PROPOSED CYCLE TRACK	▒▒▒▒▒
PROPOSED LANDSCAPED / GRASSED AREA	▒▒▒▒▒
PROPOSED TREES	🌳
EXISTING TREES TO BE RETAINED	🌳
EXISTING TREES TO BE REMOVED	🌳
SHARED PEDESTRIAN/CYCLIST SURFACE	▒▒▒▒▒
PROPOSED LOW LEVEL PLANTING	▒▒▒▒▒

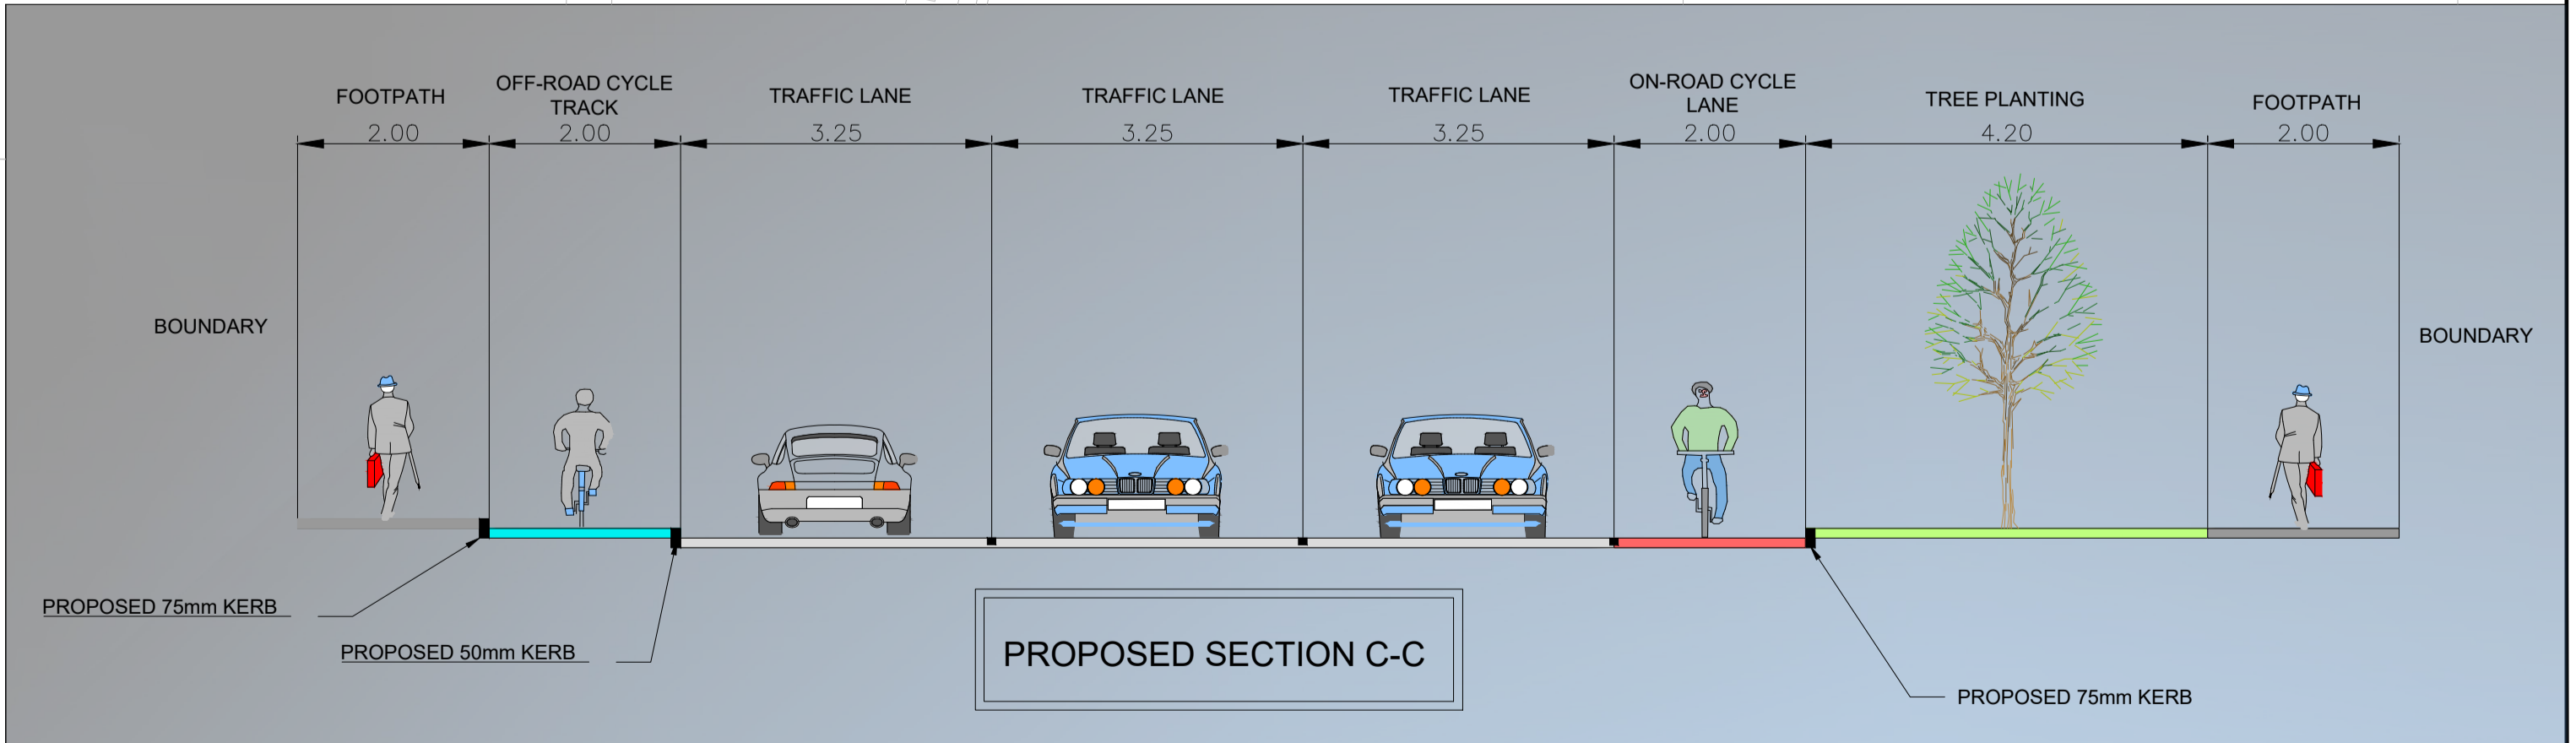

**BARRY TRANSPORTATION**


Classon House  
Dundrum Business Park,  
Dundrum Road,  
Dublin 14,  
Ireland

Phone: +353 1 485 1400  
Email: info@jbbarry.ie

**Notes**  
All levels are referred to Ordnance Survey Datum, Malin Head.  
This document should not be relied on or used in circumstances other than those for which it was originally prepared. Barry Transportation accepts no responsibility for this document to any other party other than the party by whom it was commissioned.

Rev.	Date	Drawn	Description	CHK'd	Appr.

Project Title: Sandyford Cycle Improvement Scheme		Status: S1	
Drawing Title: General Layout - Sheet 05			
Designed: BE	File Name: 19407-BT-00-ZZ-DR-00018	Drawing No. 19407-BT-00-ZZ-DR-00018	Rev:
Drawn: BE	Scale at A1: 1:250		
Approved: RC	Date: November 2021		
Checked: RC			

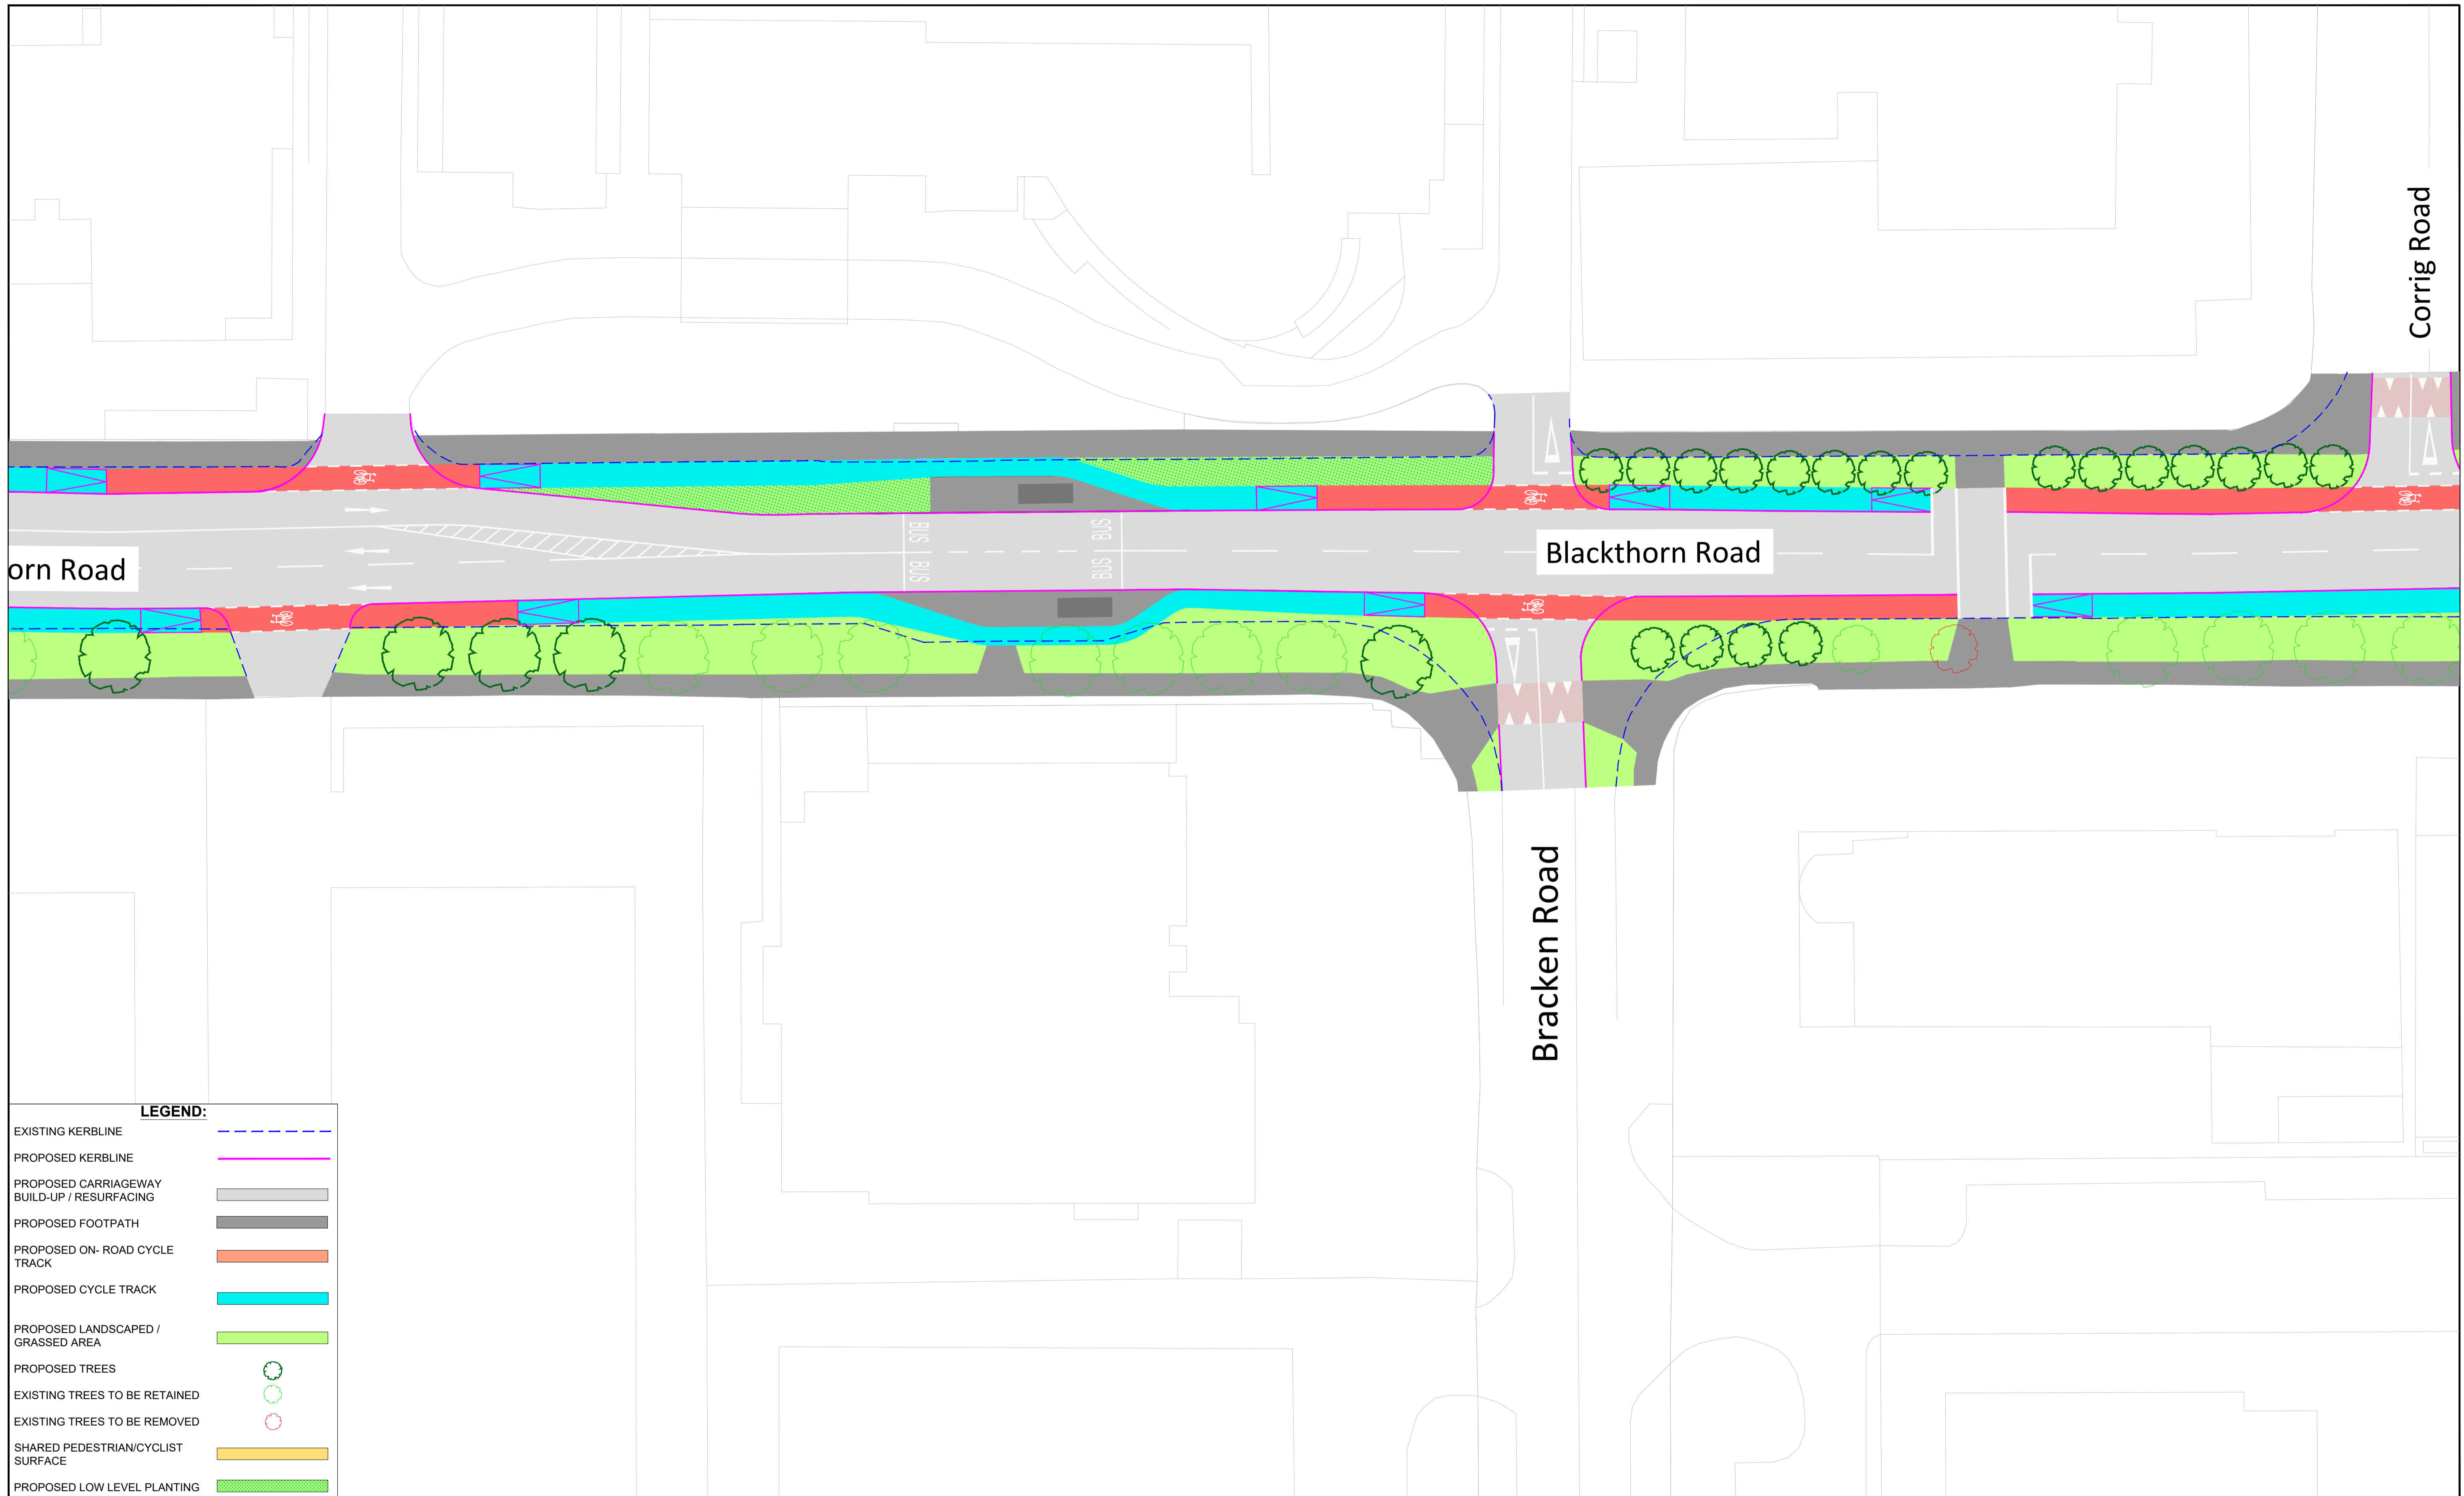

**LEGEND:**

EXISTING KERBLINE	- - - - -
PROPOSED KERBLINE	—————
PROPOSED CARRIAGEWAY BUILD-UP / RESURFACING	■
PROPOSED FOOTPATH	■
PROPOSED ON- ROAD CYCLE TRACK	■
PROPOSED CYCLE TRACK	■
PROPOSED LANDSCAPED / GRASSED AREA	■
PROPOSED TREES	○
EXISTING TREES TO BE RETAINED	○
EXISTING TREES TO BE REMOVED	○
SHARED PEDESTRIAN/CYCLIST SURFACE	■
PROPOSED LOW LEVEL PLANTING	■



**BARRY TRANSPORTATION**

Classon House  
Dundrum Business Park,  
Dundrum Road,  
Dublin 14,  
Ireland


Phone: +353 1 485 1400  
Email: info@jbbarry.ie

**Notes**

All levels are referred to Ordnance Survey Datum, Malin Head.  
This document should not be relied on or used in circumstances other than those for which it was originally prepared. Barry Transportation accepts no responsibility for this document to any other party other than the party by whom it was commissioned.


Rev.	Date	Drawn	Description	CHK'd	Appr.

Project Title: Sandford Cycle Improvement Scheme		Status: S1	
Drawing Title: General Layout - Sheet 06			
Designed: BE	File Name: 19407-BT-00-ZZ-DR-00018	Drawing No. 19407-BT-00-ZZ-DR-00018	Rev:
Drawn: BE	Scale at A1: 1:250		
Approved: RC	Date: November 2021		
Checked: RC			

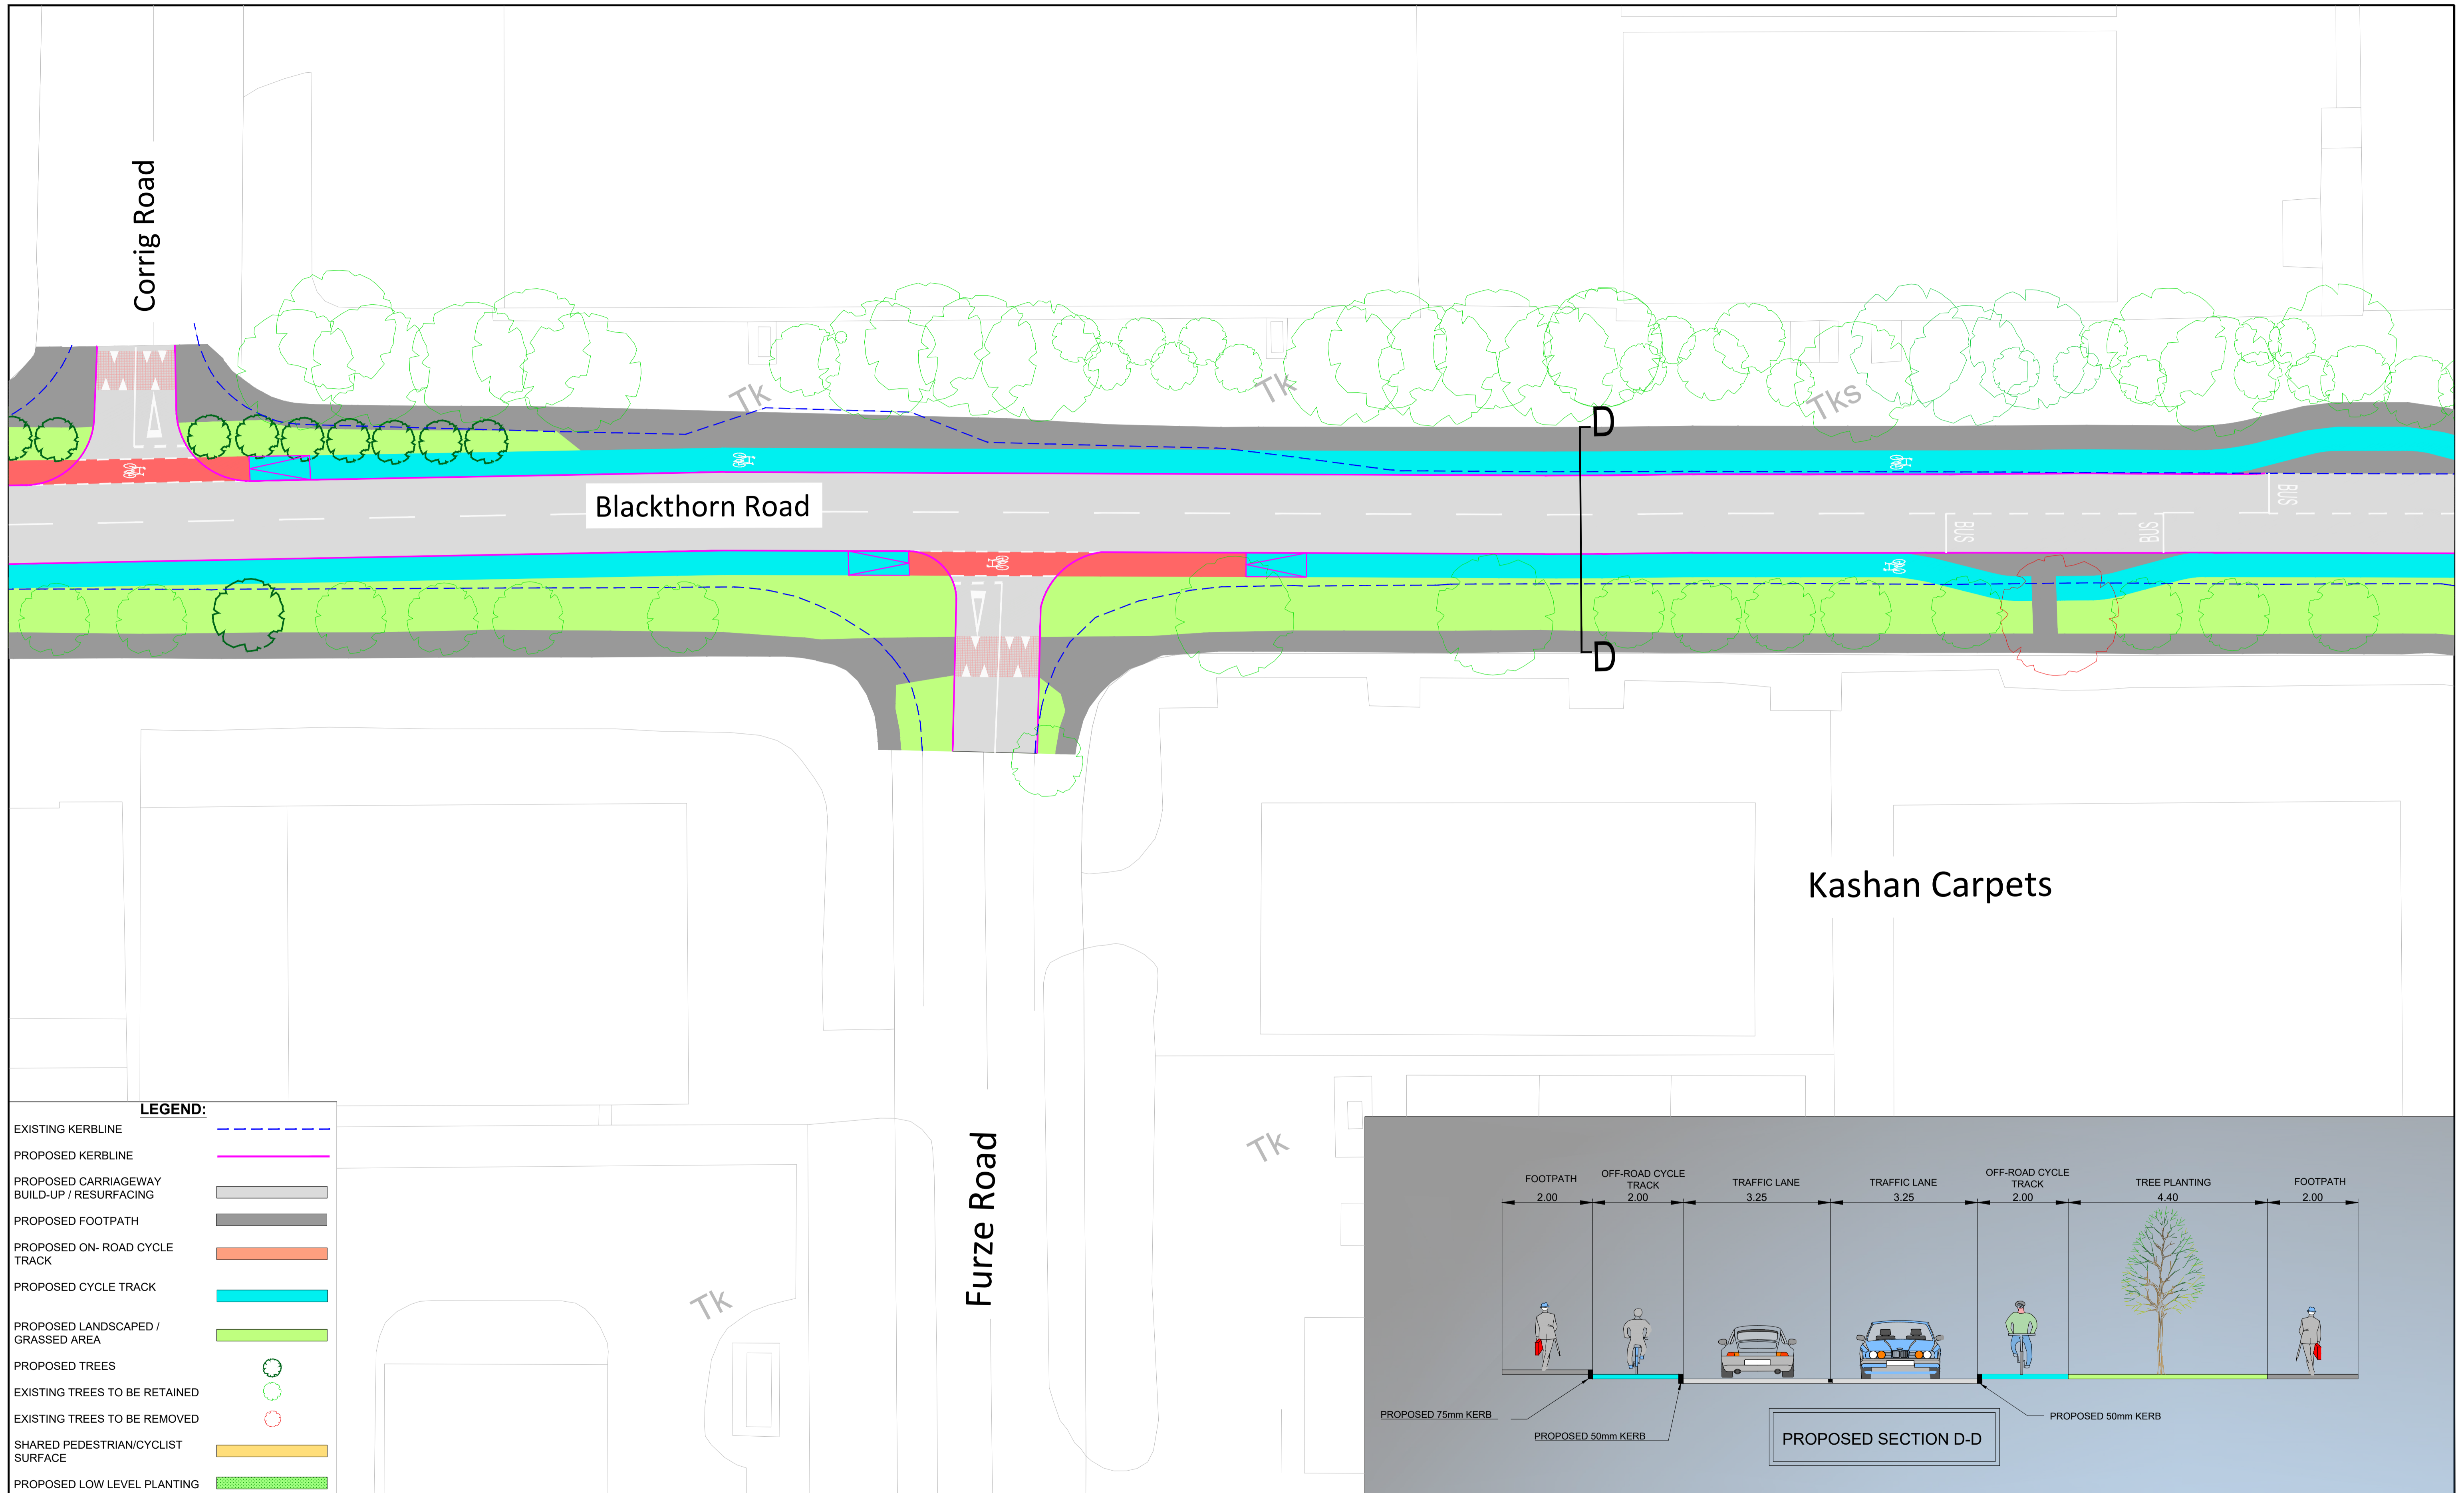

**LEGEND:**

EXISTING KERBLINE	- - - - -
PROPOSED KERBLINE	—————
PROPOSED CARRIAGEWAY BUILD-UP / RESURFACING	—————
PROPOSED FOOTPATH	—————
PROPOSED ON-ROAD CYCLE TRACK	—————
PROPOSED CYCLE TRACK	—————
PROPOSED LANDSCAPED / GRASSED AREA	—————
PROPOSED TREES	●
EXISTING TREES TO BE RETAINED	○
EXISTING TREES TO BE REMOVED	○
SHARED PEDESTRIAN/CYCLIST SURFACE	—————
PROPOSED LOW LEVEL PLANTING	—————

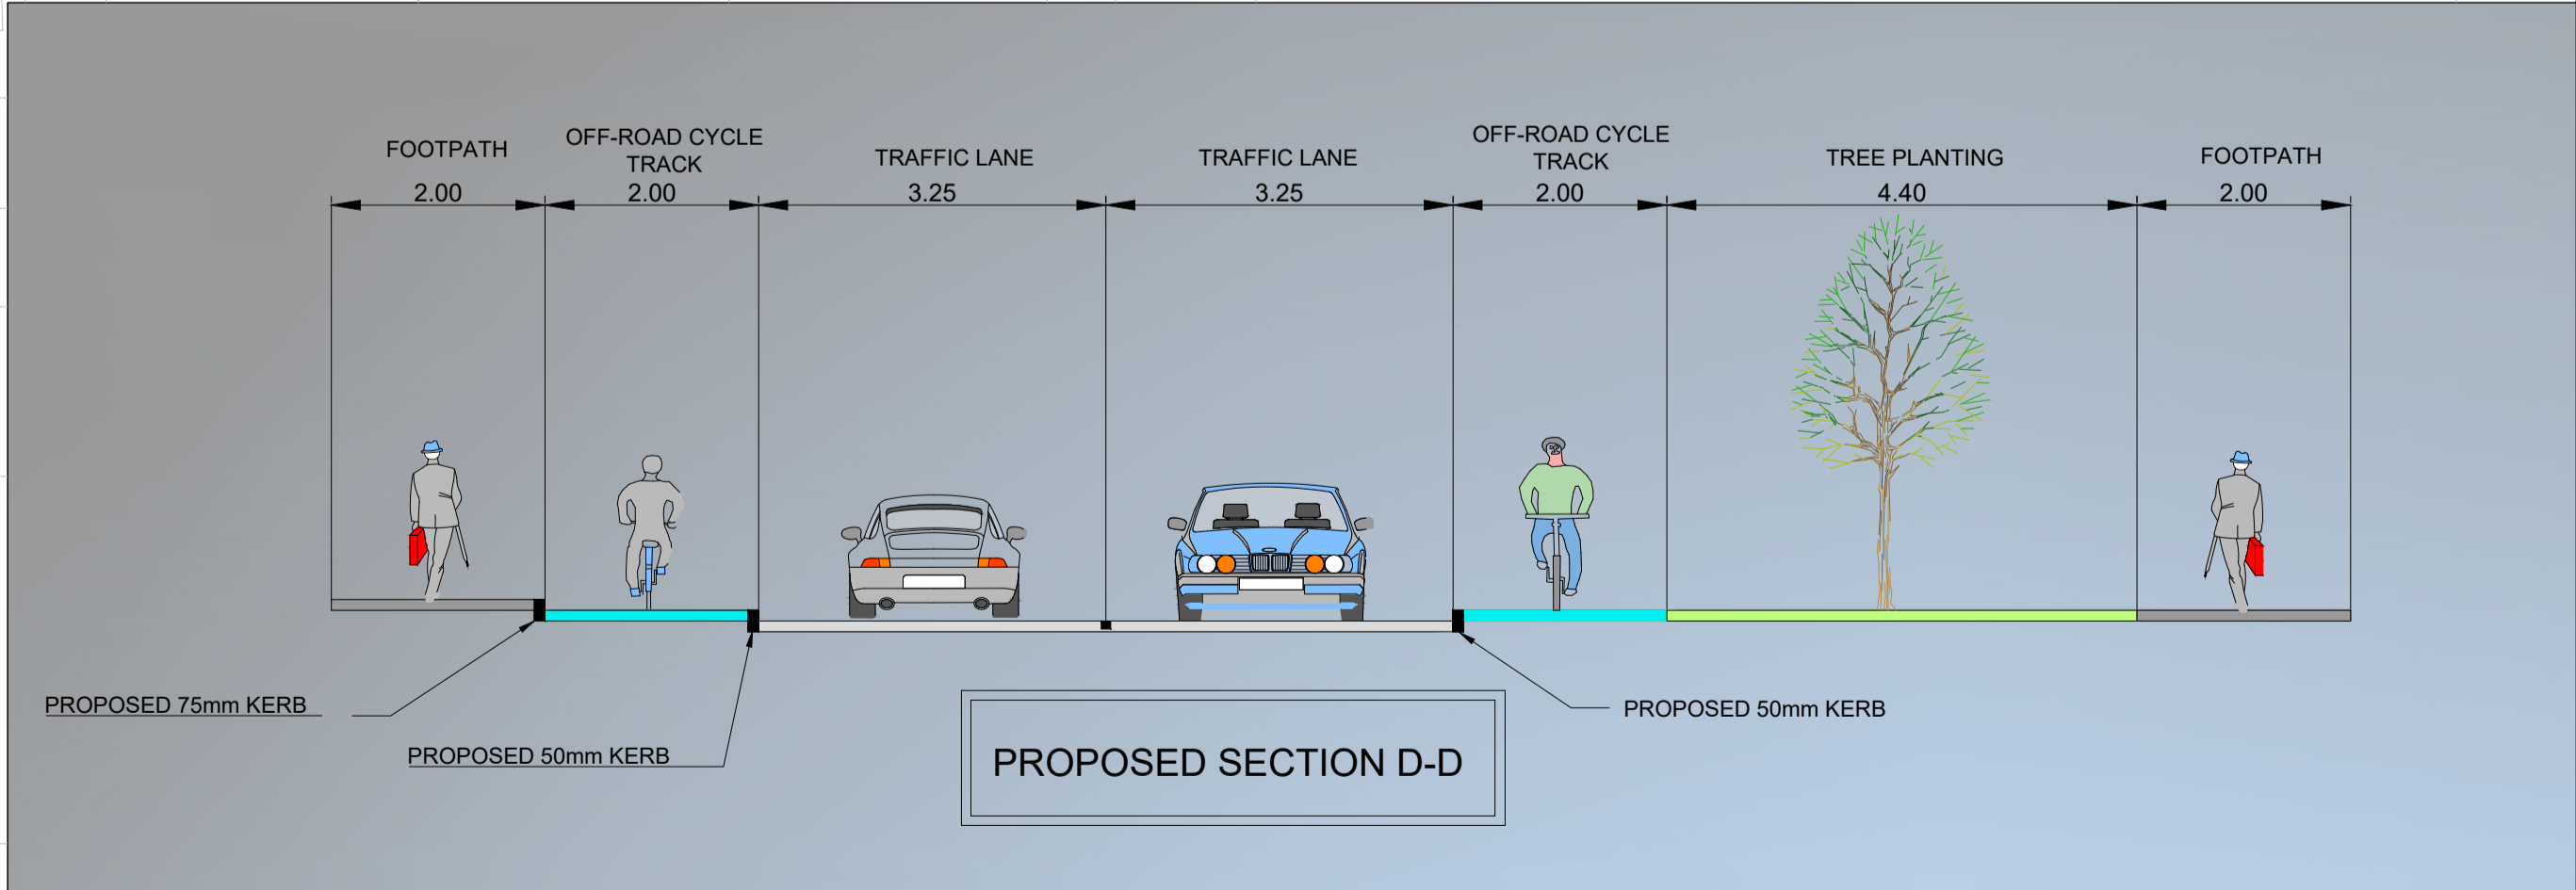

**BARRY TRANSPORTATION**

Classon House  
Dundrum Business Park,  
Dundrum Road,  
Dublin 14,  
Ireland

Phone: +353 1 485 1400  
Email: info@jbbarry.ie

**Notes**

All levels are referred to Ordnance Survey Datum, Malin Head. This document should not be relied on or used in circumstances other than those for which it was originally prepared. Barry Transportation accepts no responsibility for this document to any other party other than the party by whom it was commissioned.

Rev.	Date	Drawn	Description	CHK'd	Appr.

Project Title: Sandyford Cycle Improvement Scheme		Status: S1	
Drawing Title: General Layout - Sheet 07			
Designed: BE	File Name: 19407-BT-00-ZZ-DR-00018	Drawing No. 19407-BT-00-ZZ-DR-00018	Rev:
Drawn: BE	Scale at A1: 1:250		
Approved: RC	Date: November 2021		
Checked: RC			





**LEGEND:**

EXISTING KERBLINE	
PROPOSED KERBLINE	
PROPOSED CARRIAGEWAY BUILD-UP / RESURFACING	
PROPOSED FOOTPATH	
PROPOSED ON-ROAD CYCLE TRACK	
PROPOSED CYCLE TRACK	
PROPOSED LANDSCAPED / GRASSED AREA	
PROPOSED TREES	
EXISTING TREES TO BE RETAINED	
EXISTING TREES TO BE REMOVED	
SHARED PEDESTRIAN/CYCLIST SURFACE	
PROPOSED LOW LEVEL PLANTING	



**BARRY TRANSPORTATION**

Classon House  
Dundrum Business Park,  
Dundrum Road,  
Dublin 14,  
Ireland


Phone: +353 1 485 1400  
Email: info@jbbarry.ie

**Notes**

All levels are referred to Ordnance Survey Datum, Malin Head.  
This document should not be relied on or used in circumstances other than those for which it was originally prepared. Barry Transportation accepts no responsibility for this document to any other party other than the party by whom it was commissioned.


Rev.	Date	Drawn	Description	CHK'd	Appr.

Project Title: Sandyford Cycle Improvement Scheme		Status: S1	
Drawing Title: General Layout - Sheet 08			
Designed: BE	File Name: 19407-BT-00-ZZ-DR-00018	Drawing No. 19407-BT-00-ZZ-DR-00018	Rev.
Drawn: BE	Scale at A1: 1:250		
Approved: RC	Date: November 2021		
Checked: RC			

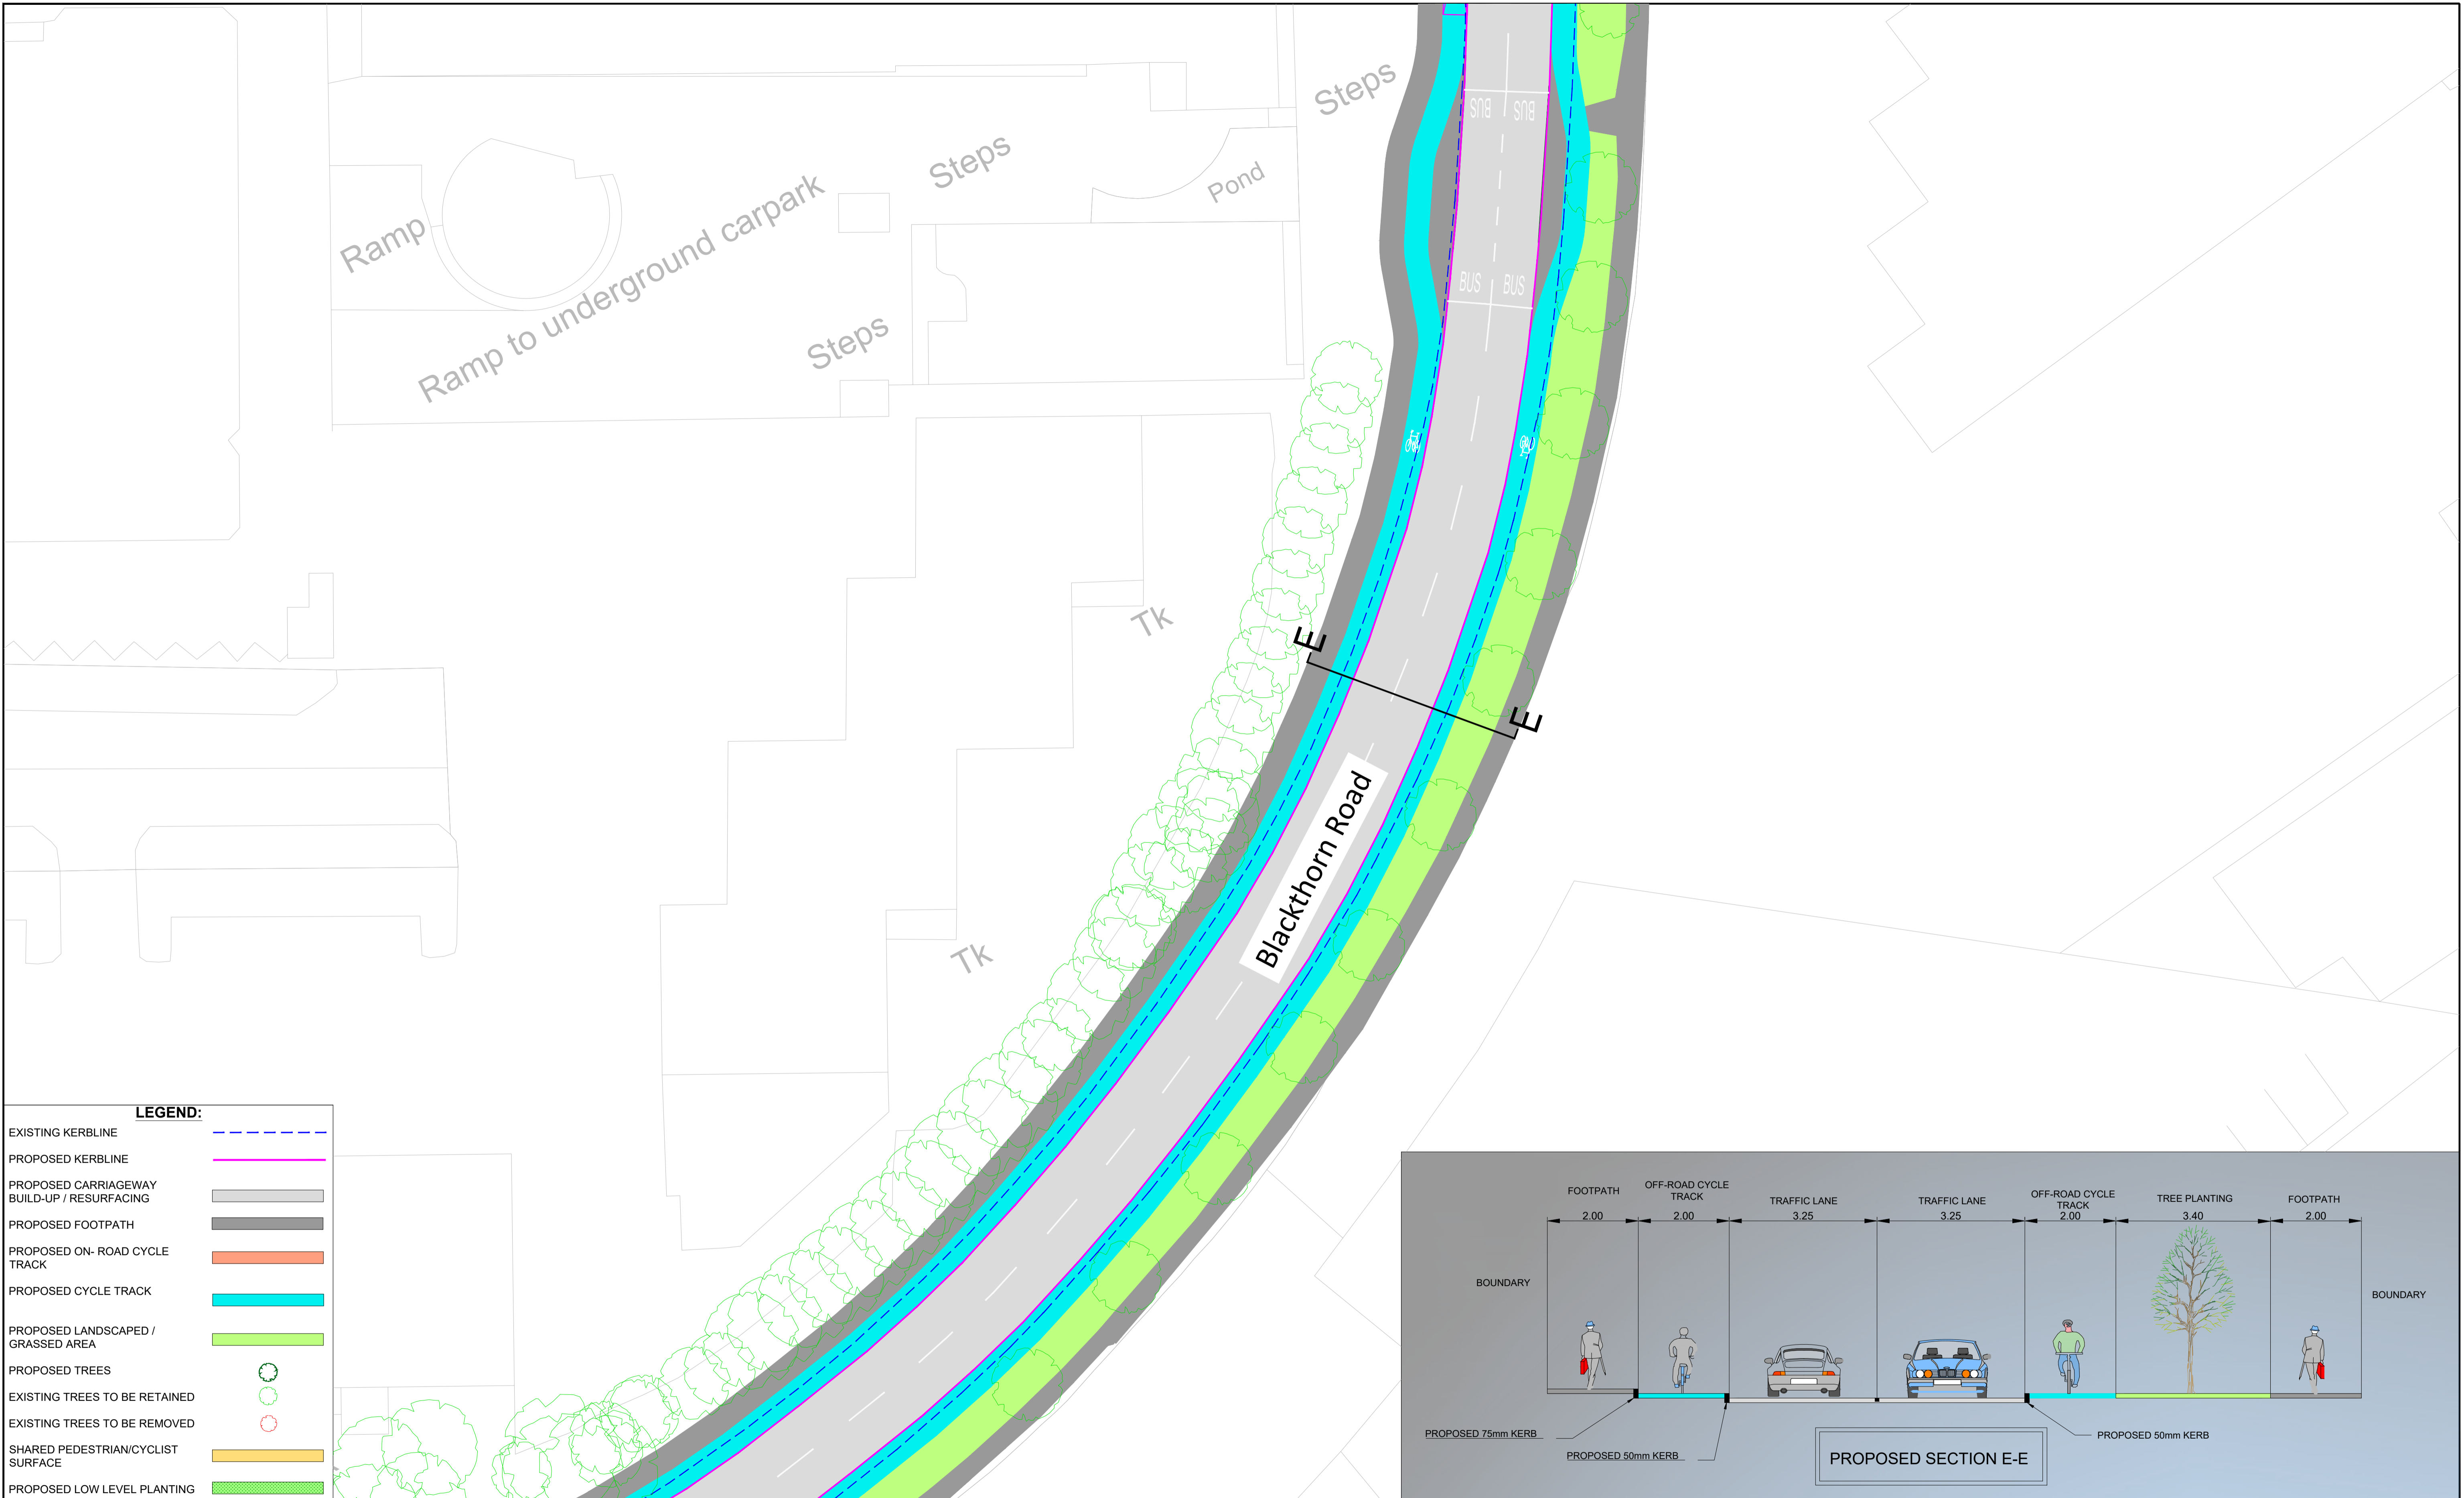

**LEGEND:**

EXISTING KERBLINE	- - - - -
PROPOSED KERBLINE	—————
PROPOSED CARRIAGEWAY BUILD-UP / RESURFACING	—————
PROPOSED FOOTPATH	—————
PROPOSED ON-ROAD CYCLE TRACK	—————
PROPOSED CYCLE TRACK	—————
PROPOSED LANDSCAPED / GRASSED AREA	—————
PROPOSED TREES	○
EXISTING TREES TO BE RETAINED	○
EXISTING TREES TO BE REMOVED	○
SHARED PEDESTRIAN/CYCLIST SURFACE	—————
PROPOSED LOW LEVEL PLANTING	—————

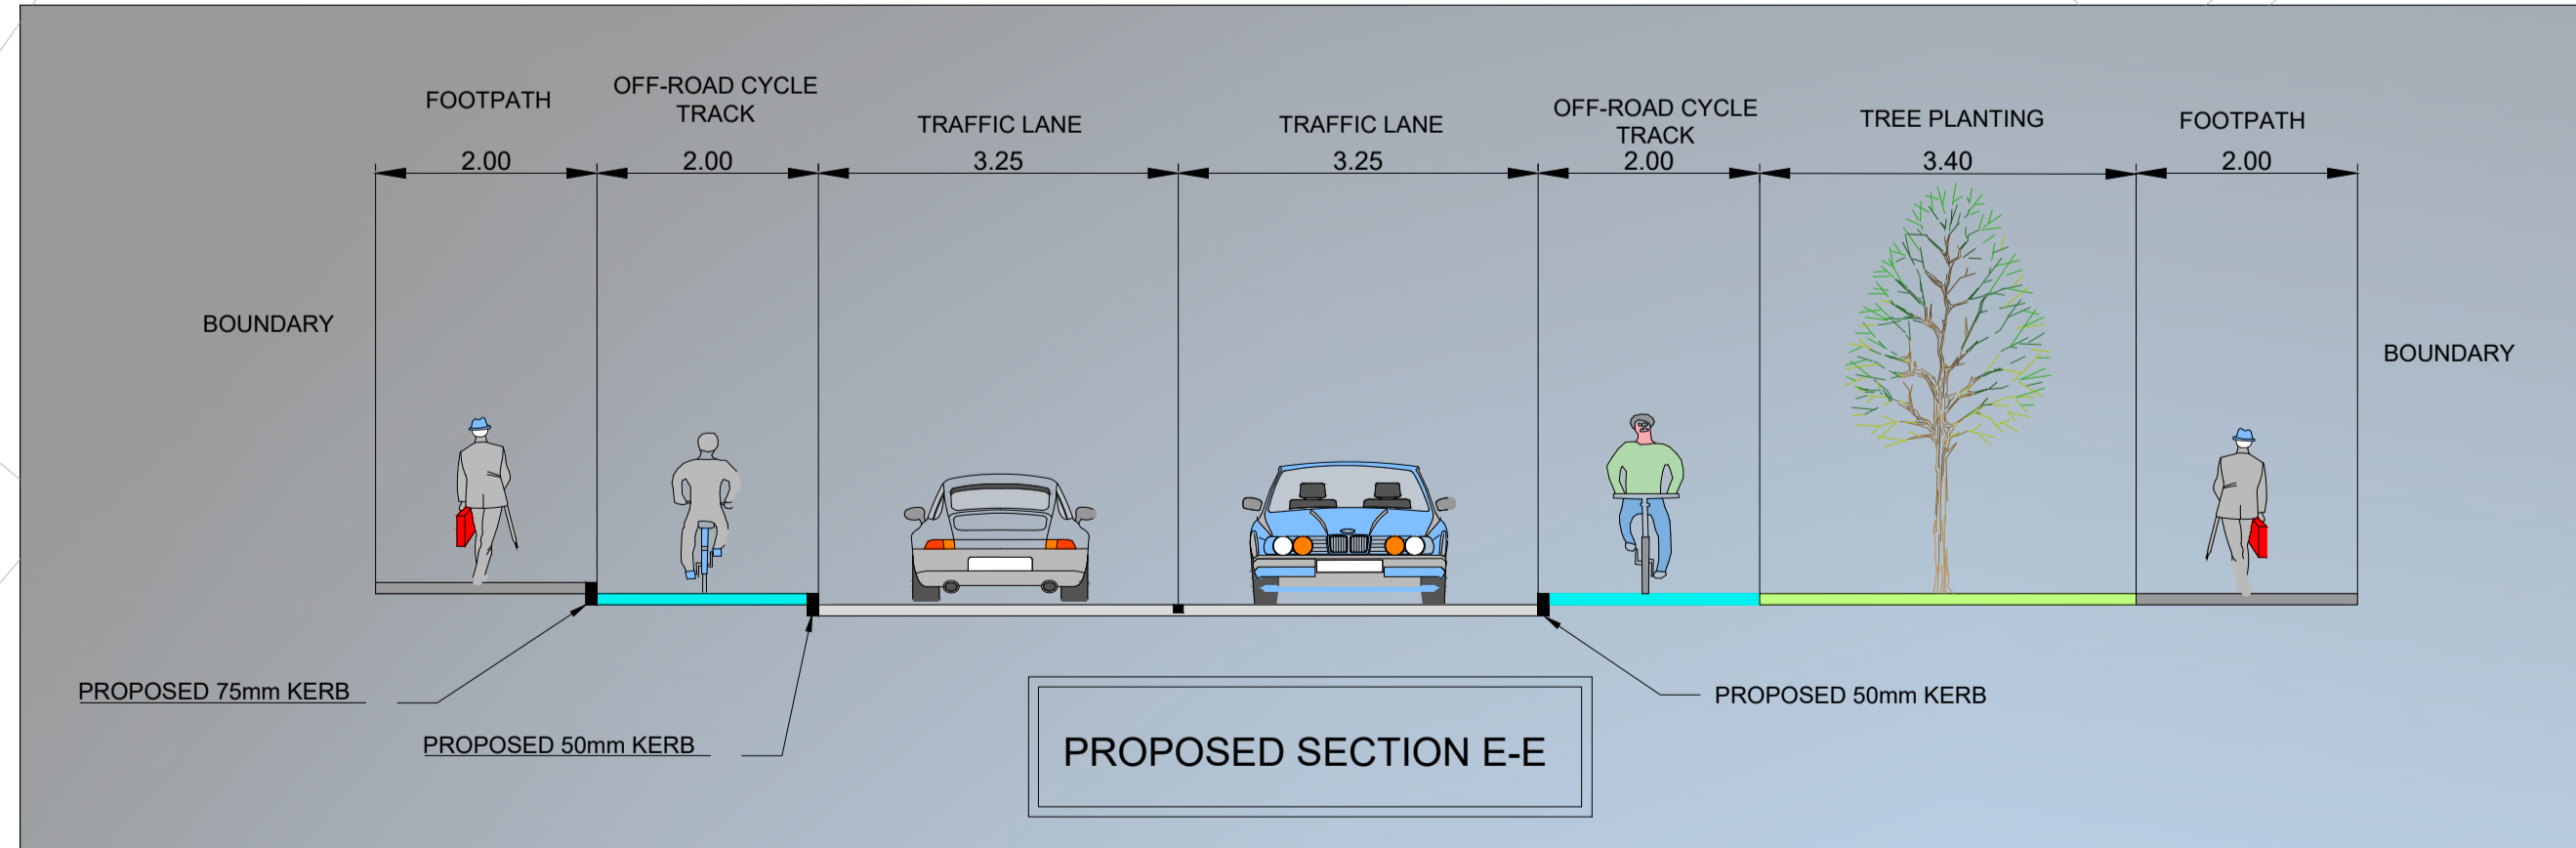

**BARRY TRANSPORTATION**

Classon House  
Dundrum Business Park,  
Dundrum Road,  
Dublin 14,  
Ireland


Phone: +353 1 485 1400  
Email: info@jbbarry.ie

**Notes**

All levels are referred to Ordnance Survey Datum, Malin Head. This document should not be relied on or used in circumstances other than those for which it was originally prepared. Barry Transportation accepts no responsibility for this document to any other party other than the party by whom it was commissioned.

Rev.	Date	Drawn	Description	CHK'd	Appr.

Project Title: Sandyford Cycle Improvement Scheme		Status: S1
Drawing Title: General Layout - Sheet 09		
Designed: BE	File Name: 19407-BT-00-ZZ-DR-00018	Drawing No. 19407-BT-00-ZZ-DR-00018
Drawn: BE	Scale at A1: 1:250	
Approved: RC	Date: November 2021	Rev:
Checked: RC		

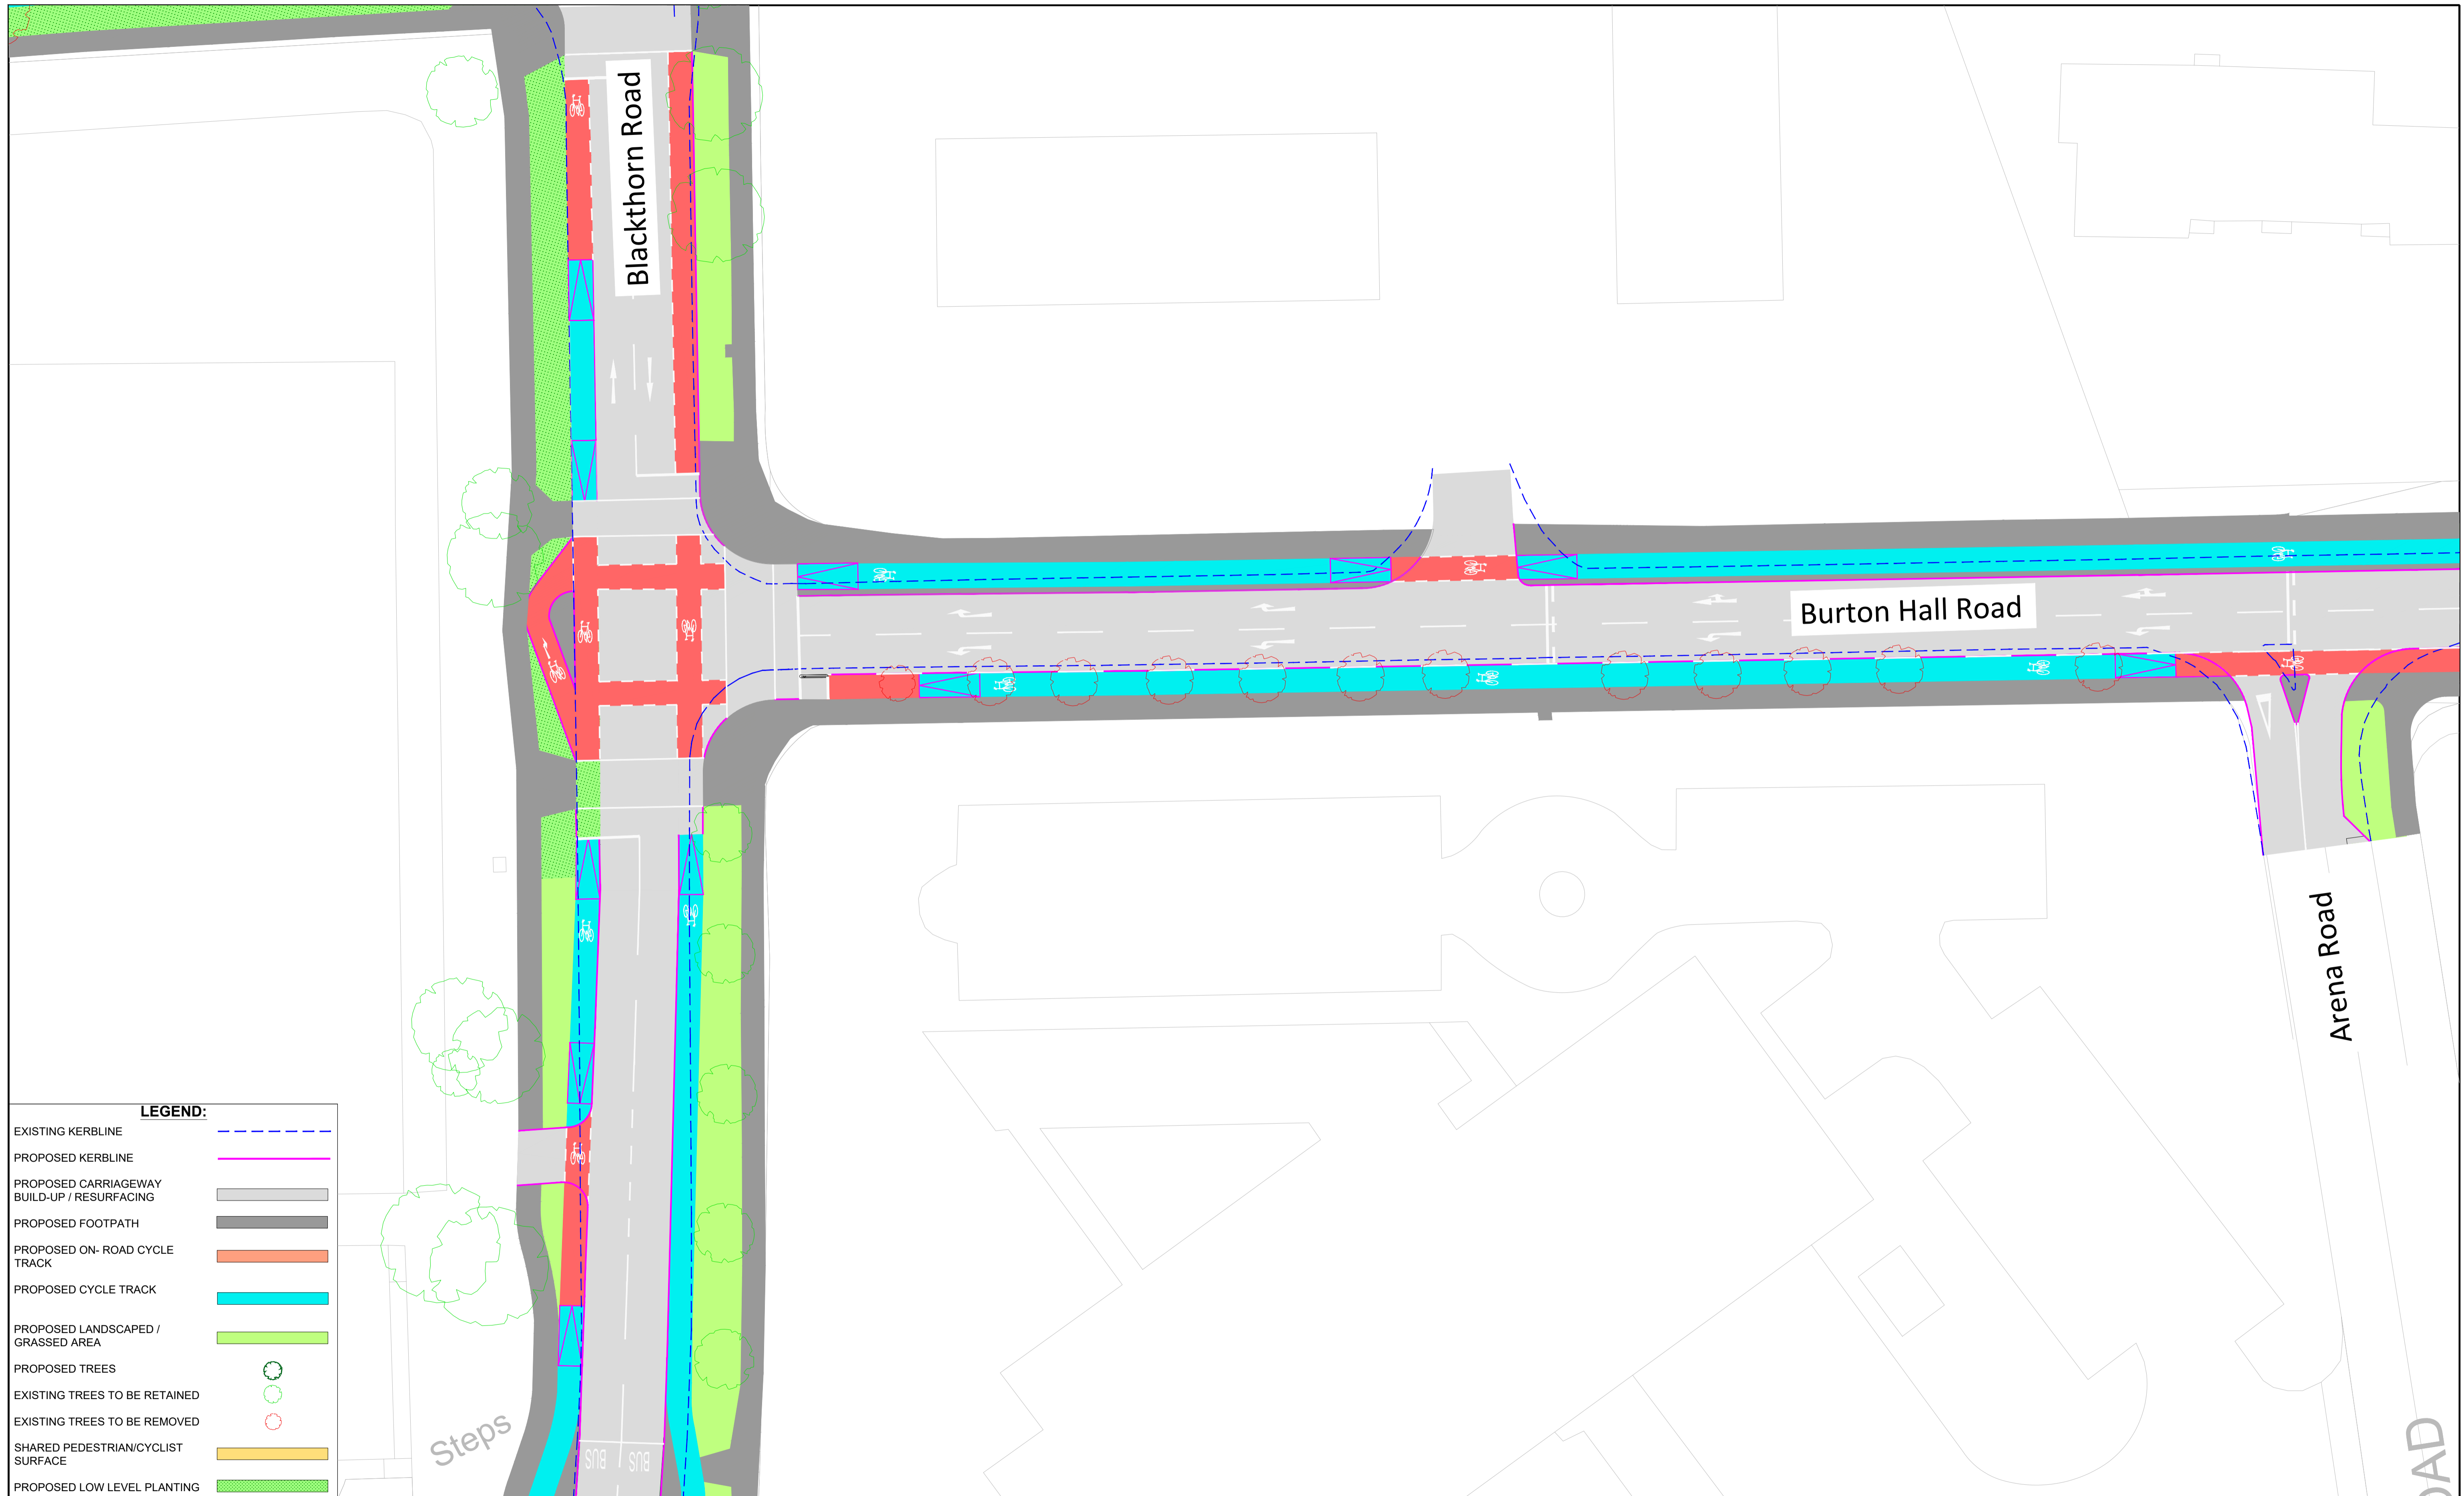

**LEGEND:**

EXISTING KERBLINE	- - - - -
PROPOSED KERBLINE	—————
PROPOSED CARRIAGEWAY BUILD-UP / RESURFACING	—————
PROPOSED FOOTPATH	—————
PROPOSED ON-ROAD CYCLE TRACK	—————
PROPOSED CYCLE TRACK	—————
PROPOSED LANDSCAPED / GRASSED AREA	—————
PROPOSED TREES	○
EXISTING TREES TO BE RETAINED	○
EXISTING TREES TO BE REMOVED	○
SHARED PEDESTRIAN/CYCLIST SURFACE	—————
PROPOSED LOW LEVEL PLANTING	—————



**BARRY TRANSPORTATION**

Classon House  
Dundrum Business Park,  
Dundrum Road,  
Dublin 14,  
Ireland

Phone: +353 1 485 1400  
Email: info@jbbarry.ie

**Notes**

All levels are referred to Ordnance Survey Datum, Malin Head.  
This document should not be relied on or used in circumstances other than those for which it was originally prepared. Barry Transportation accepts no responsibility for this document to any other party other than the party by whom it was commissioned.

Rev.	Date	Drawn	Description	CHK'd	Appr.

Project Title: Sandford Cycle Improvement Scheme		Status: S1	
Drawing Title: General Layout - Sheet 10			
Designed: BE	File Name: 19407-BT-00-ZZ-DR-00018	Drawing No. 19407-BT-00-ZZ-DR-00018	Rev:
Drawn: BE	Scale at A1: 1:250		
Approved: RC	Date: November 2021		
Checked: RC			



**BARRY TRANSPORTATION**

Classon House  
Dundrum Business Park,  
Dundrum Road,  
Dublin 14,  
Ireland


Phone: +353 1 485 1400  
Email: info@jbbarry.ie

**Notes**

All levels are referred to Ordnance Survey Datum, Malin Head.  
This document should not be relied on or used in circumstances other than those for which it was originally prepared. Barry Transportation accepts no responsibility for this document to any other party other than the party by whom it was commissioned.

Rev.	Date	Drawn	Description	CHK'd	Appr.

Project Title: Sandford Cycle Improvement Scheme		Status: S1	
Drawing Title: General Layout - Sheet 11			
Designed: BE	File Name: 19407-BT-00-ZZ-DR-00039	Drawing No. 19407-BT-00-ZZ-DR-00039	Rev:
Drawn: BE	Scale at A1: 1:250		
Approved: RC	Date: November 2021		
Checked: RC			

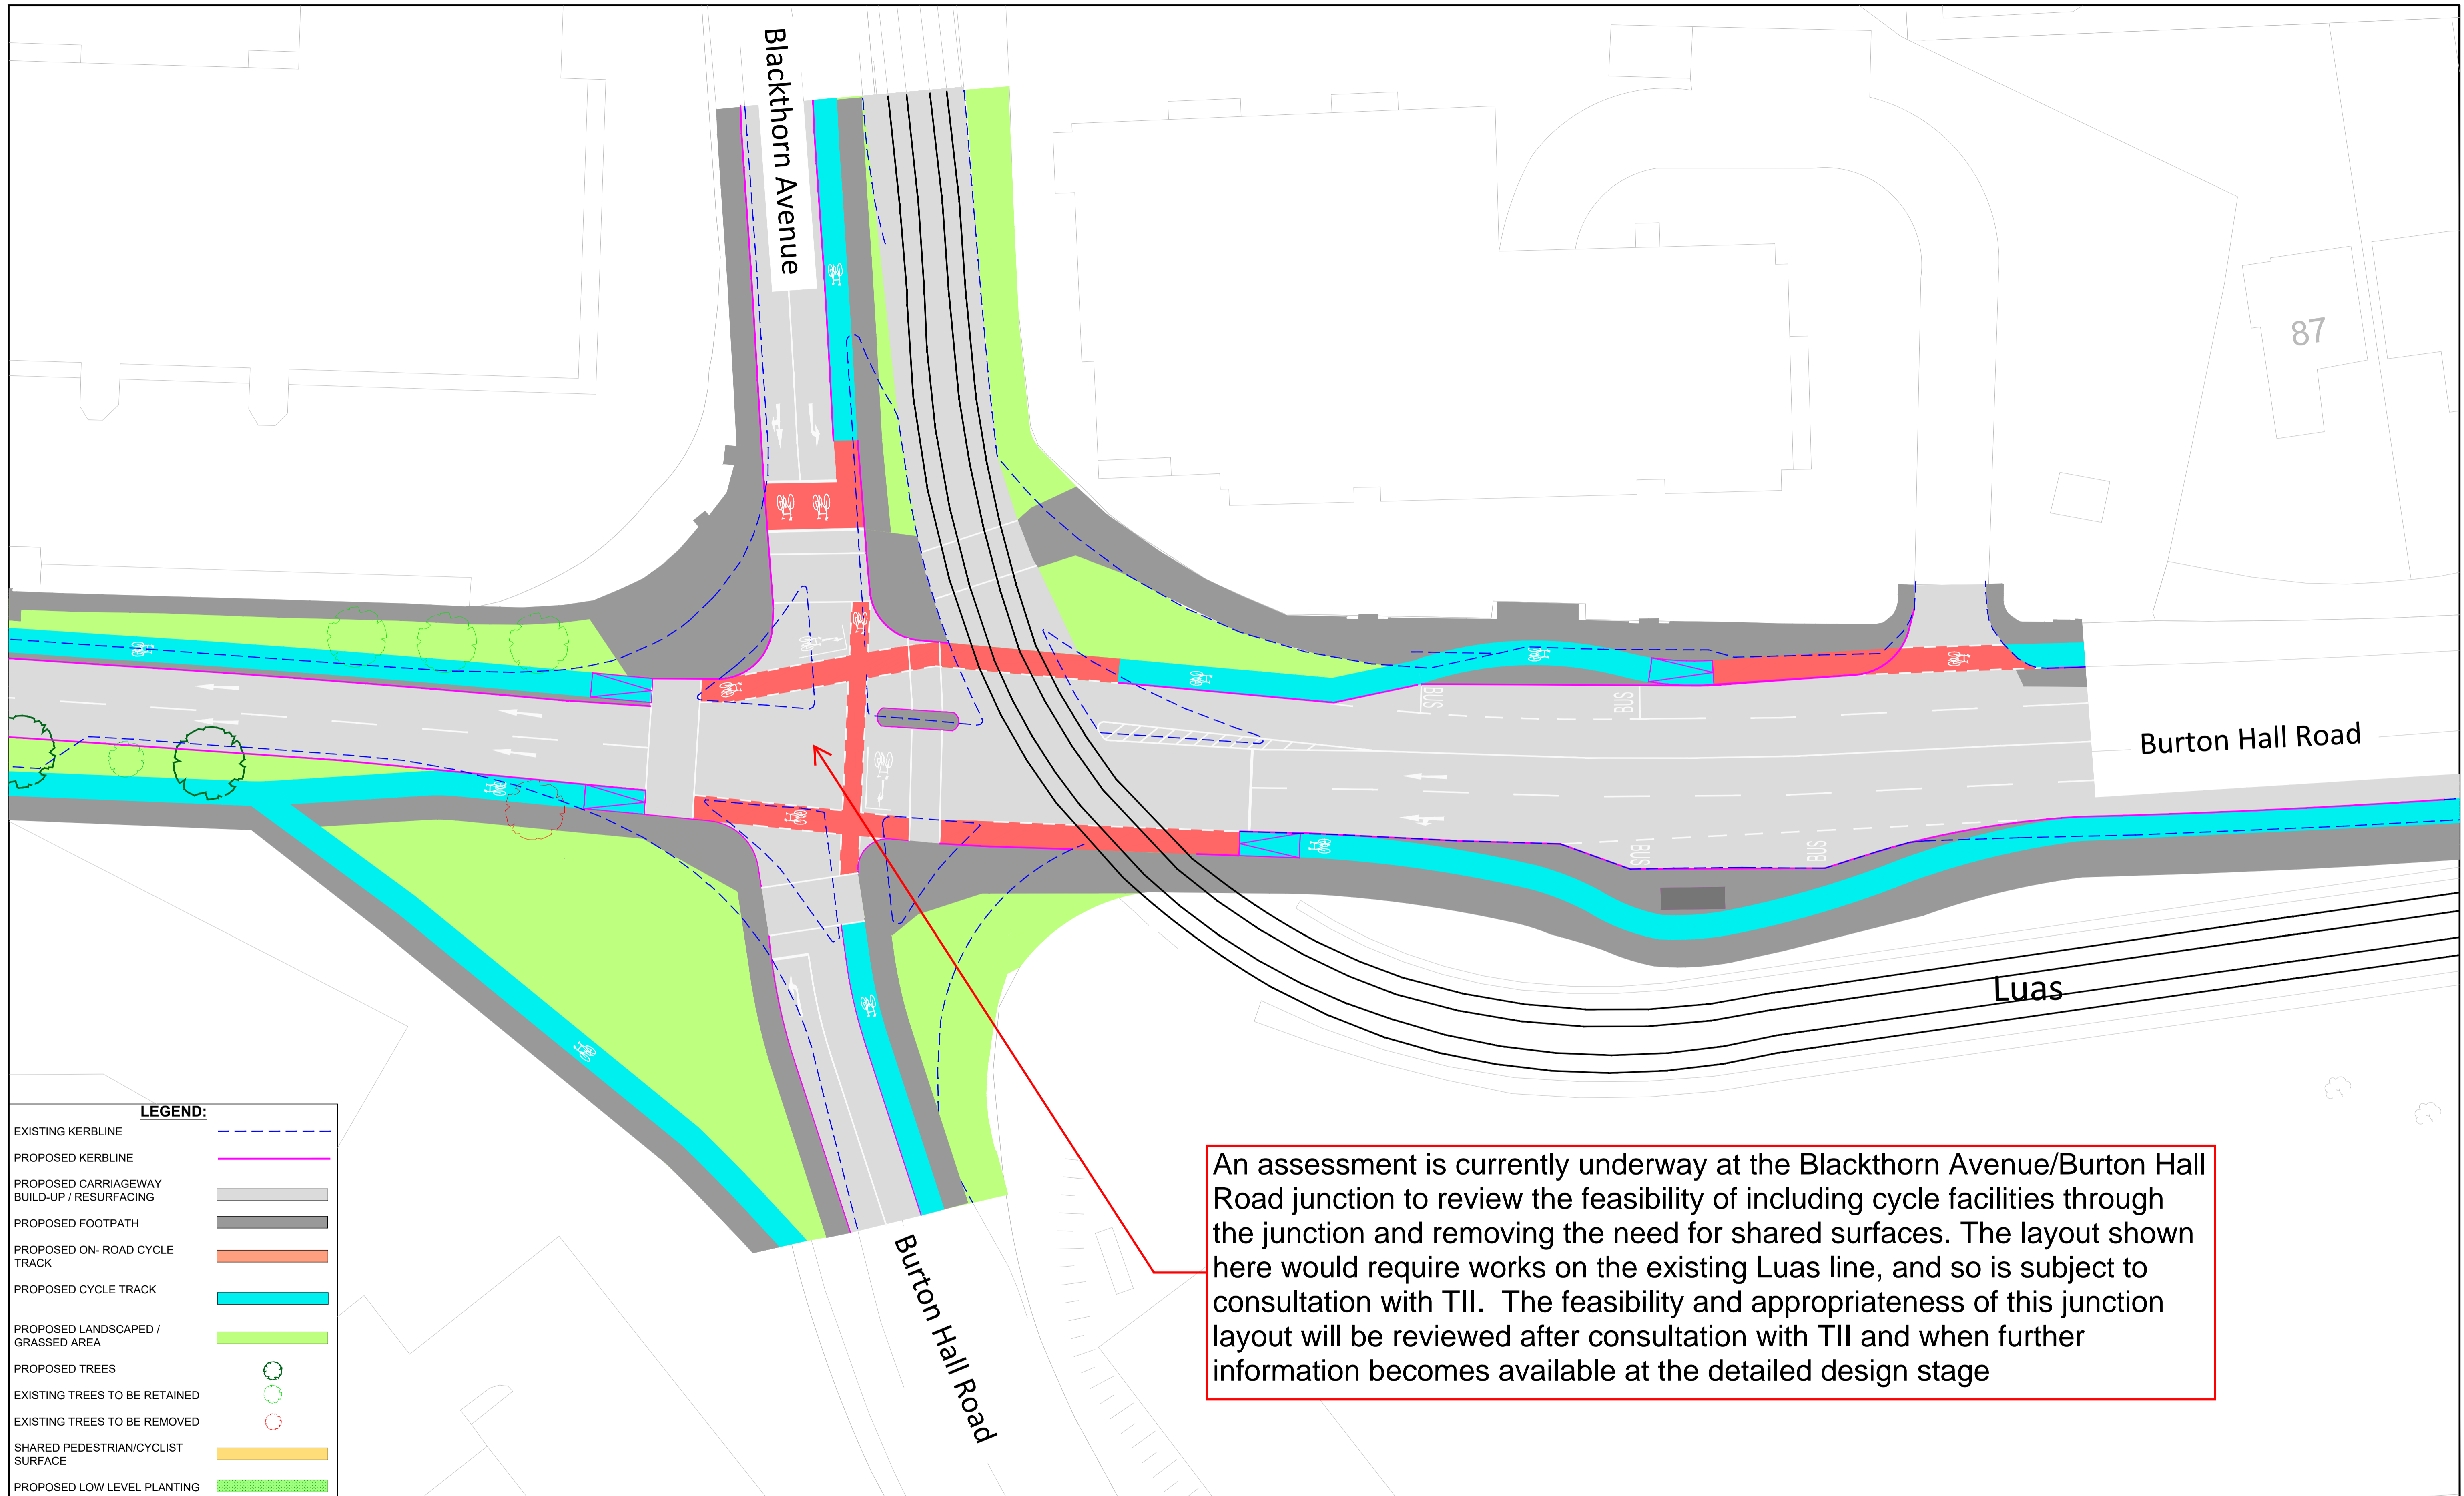

An assessment is currently underway at the Blackthorn Avenue/Burton Hall Road junction to review the feasibility of including cycle facilities through the junction and removing the need for shared surfaces. The layout shown here would require works on the existing Luas line, and so is subject to consultation with TII. The feasibility and appropriateness of this junction layout will be reviewed after consultation with TII and when further information becomes available at the detailed design stage




Classon House  
Dundrum Business Park,  
Dundrum Road,  
Dublin 14,  
Ireland

Phone: +353 1 485 1400  
Email: info@jbbarry.ie


Notes  
All levels are referred to Ordnance Survey Datum, Malin Head.  
This document should not be relied on or used in circumstances other than those for which it was originally prepared. Barry Transportation accepts no responsibility for this document to any other party other than the party by whom it was commissioned.

Rev.	Date	Drawn	Description	CHK'd	Appr.

Project Title: Sandford Cycle Improvement Scheme		Status: S1	
Drawing Title: General Layout - Sheet 12			
Designed: BE	File Name: 19407-BT-00-ZZ-DR-00039	Drawing No. 19407-BT-00-ZZ-DR-00039	Rev:
Drawn: BE	Scale at A1: 1:250		
Approved: RC	Date: November 2021		
Checked: RC			

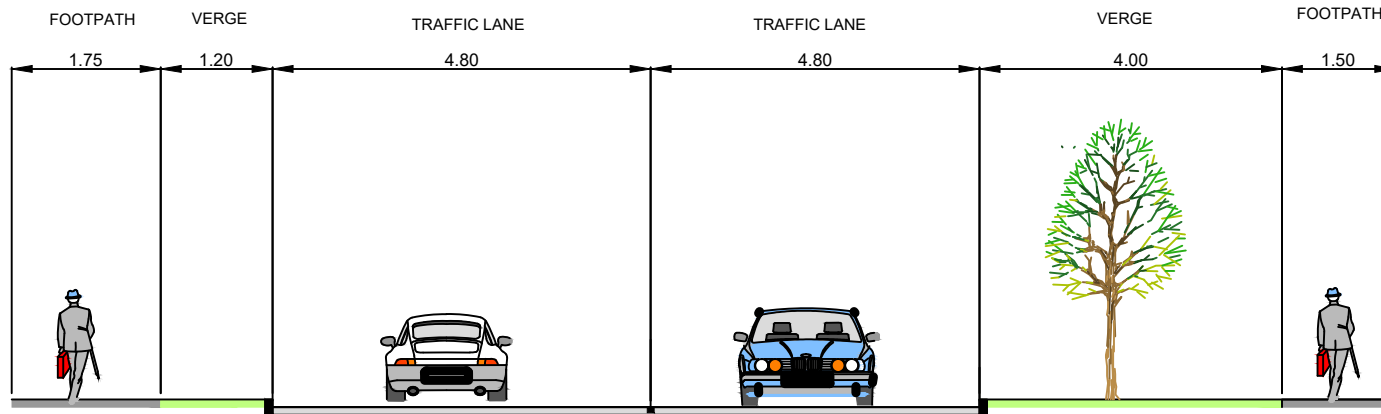

EXISTING ROAD LAYOUT

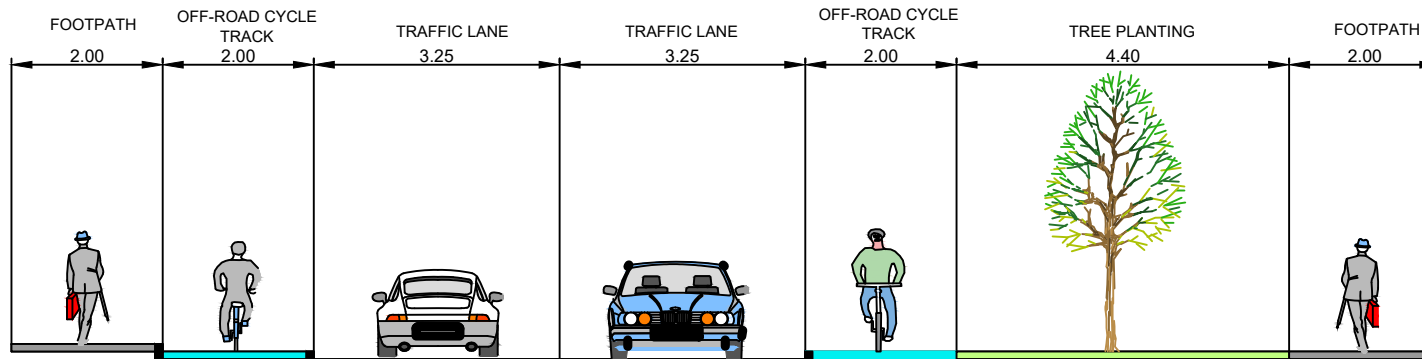

PROPOSED 75mm KERB

PROPOSED 50mm KERB

PROPOSED 50mm KERB

PROPOSED ARRANGEMENT